






ROOF PLAN

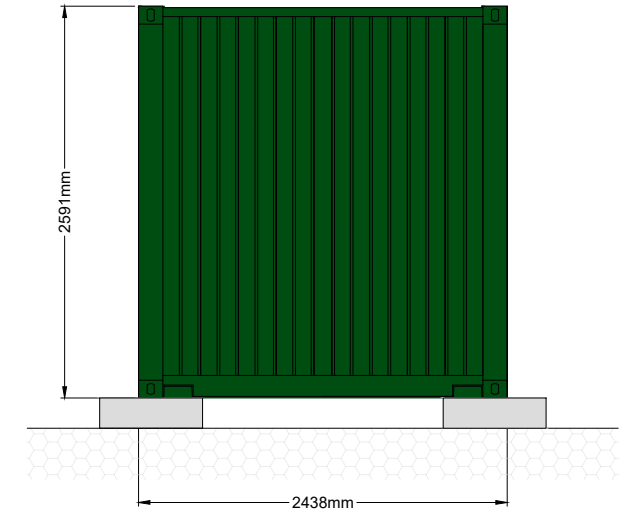


END ELEVATION

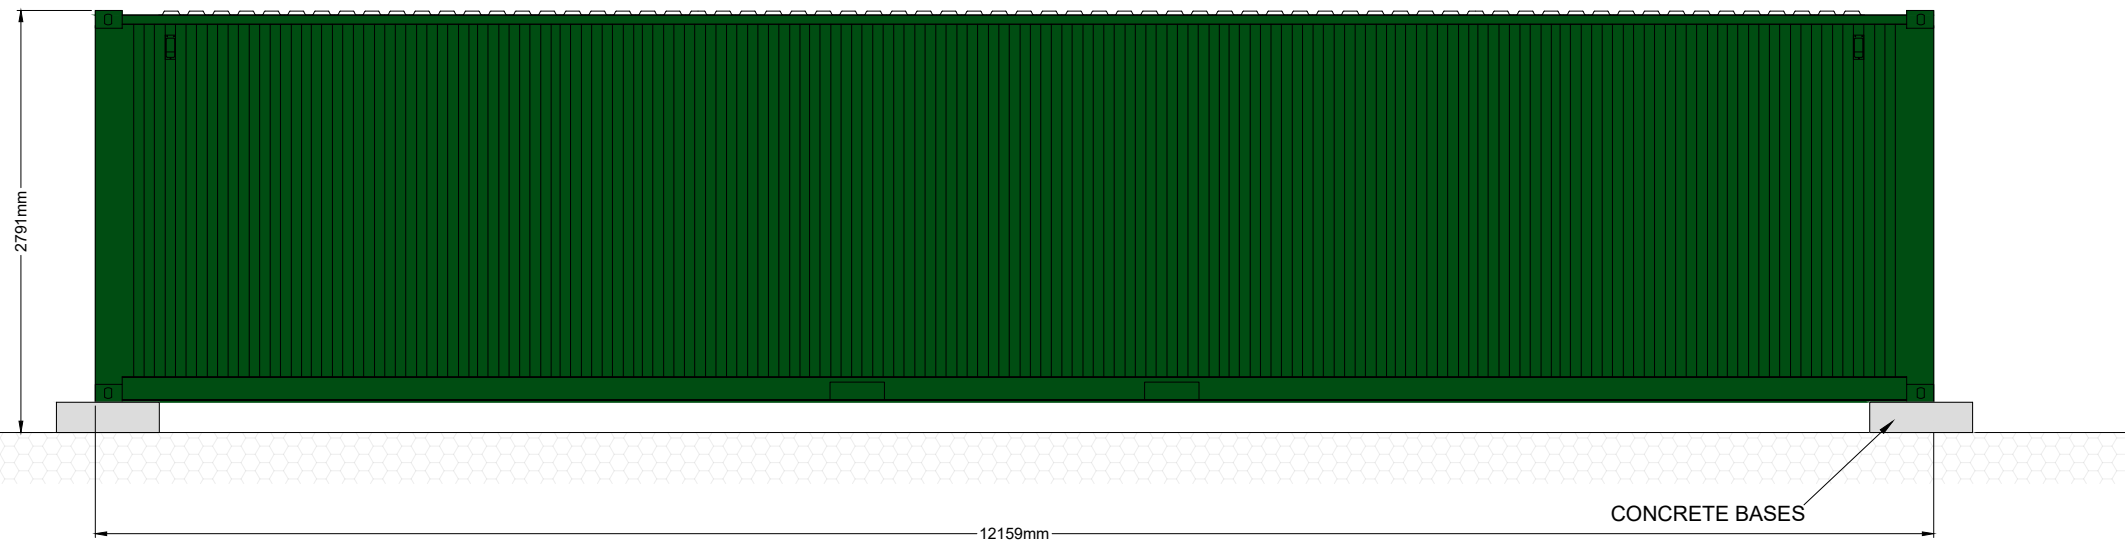

SIDE ELEVATION

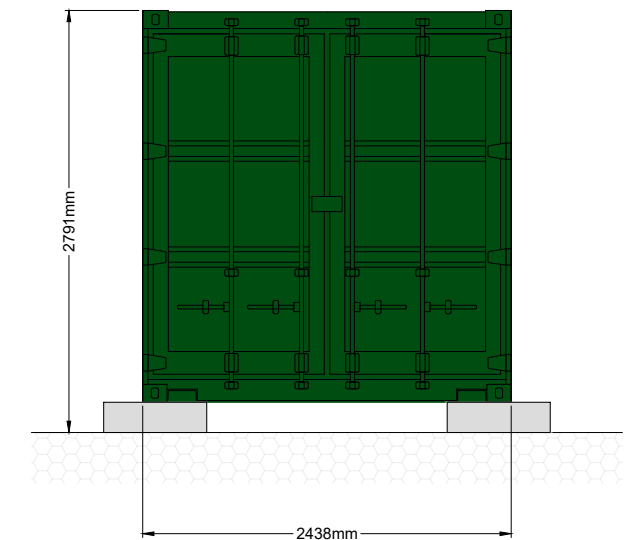

END ELEVATION

 


THIS INFORMATION IS CONFIDENTIAL AND THE PROPERTY OF SIRIUS. IT IS RELEASED ON CONDITION THAT NONE OF THE INFORMATION SHALL BE DISCLOSED TO ANY THIRD PARTY OR REPRODUCED IN WHOLE OR PART WITHOUT THE PRIOR CONSENT IN WRITING OF SIRIUS

NOTES

- EXTERNAL FINISH TO BE DARK GREEN

KEY

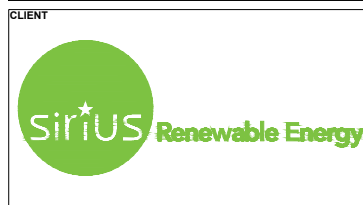

JOB TITLE
OAKLANDS SOLAR FARM AND BATTERY STORAGE

DRAWING TITLE
SOLAR AND BESS SWITCHGEAR CABINS DETAILS

DRAWN	DATE	APPROVED	DATE
S.T	19/8/2022	J.C	1/9/2022

SCALE	SHEET	DRAWING NUMBER	REVISION
1:50	A3L	SRE1113/02/07	0

REV	DESCRIPTION	DATE	BY