




**SIDE ELEVATION**

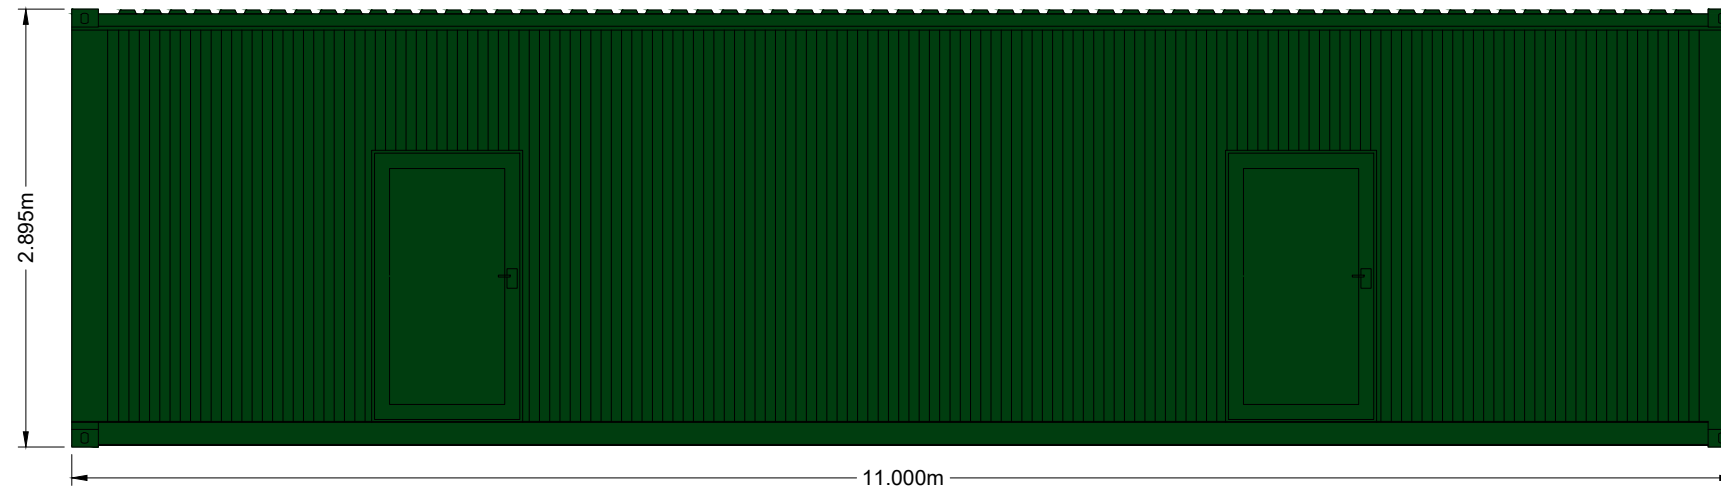


**FRONT ELEVATION**

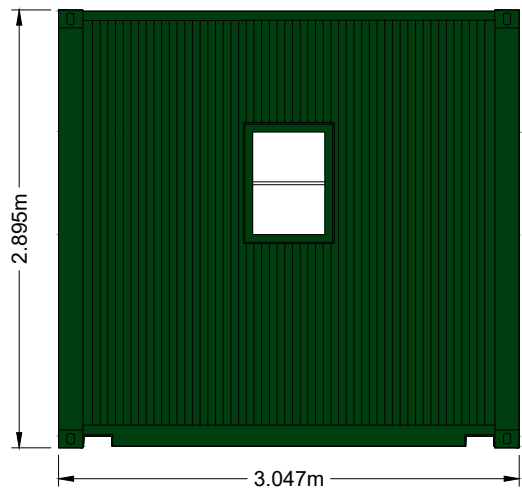


**SIDE ELEVATION**

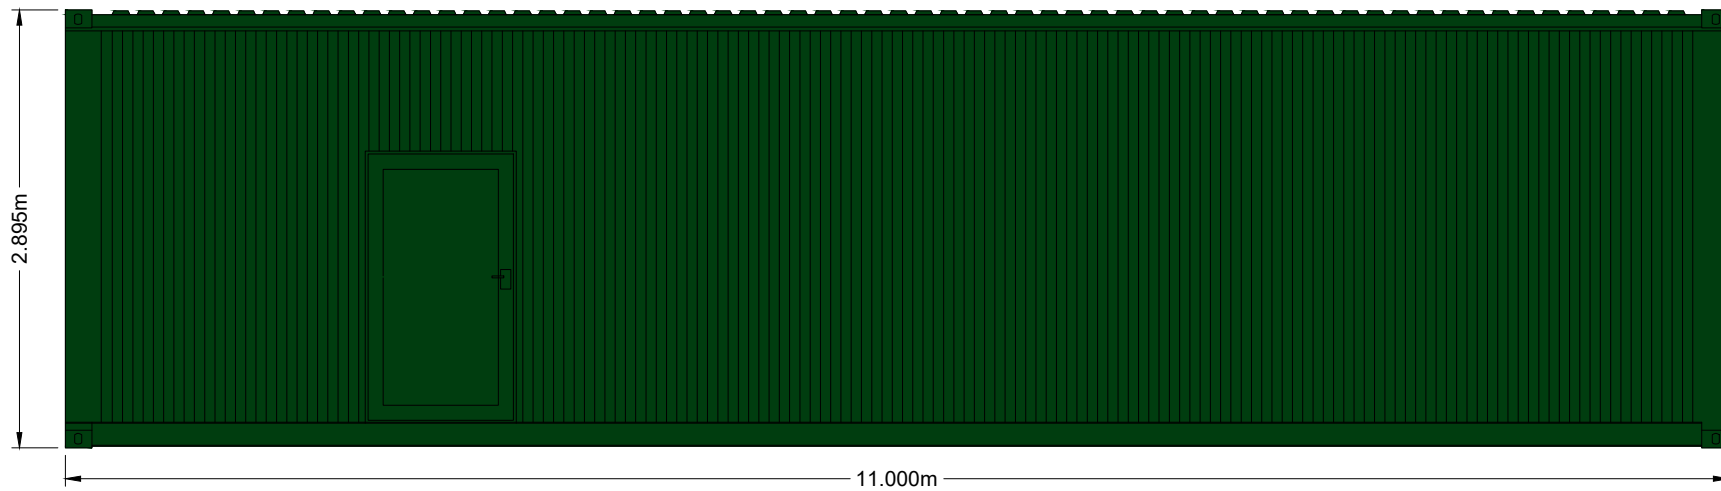

**BACK ELEVATION**

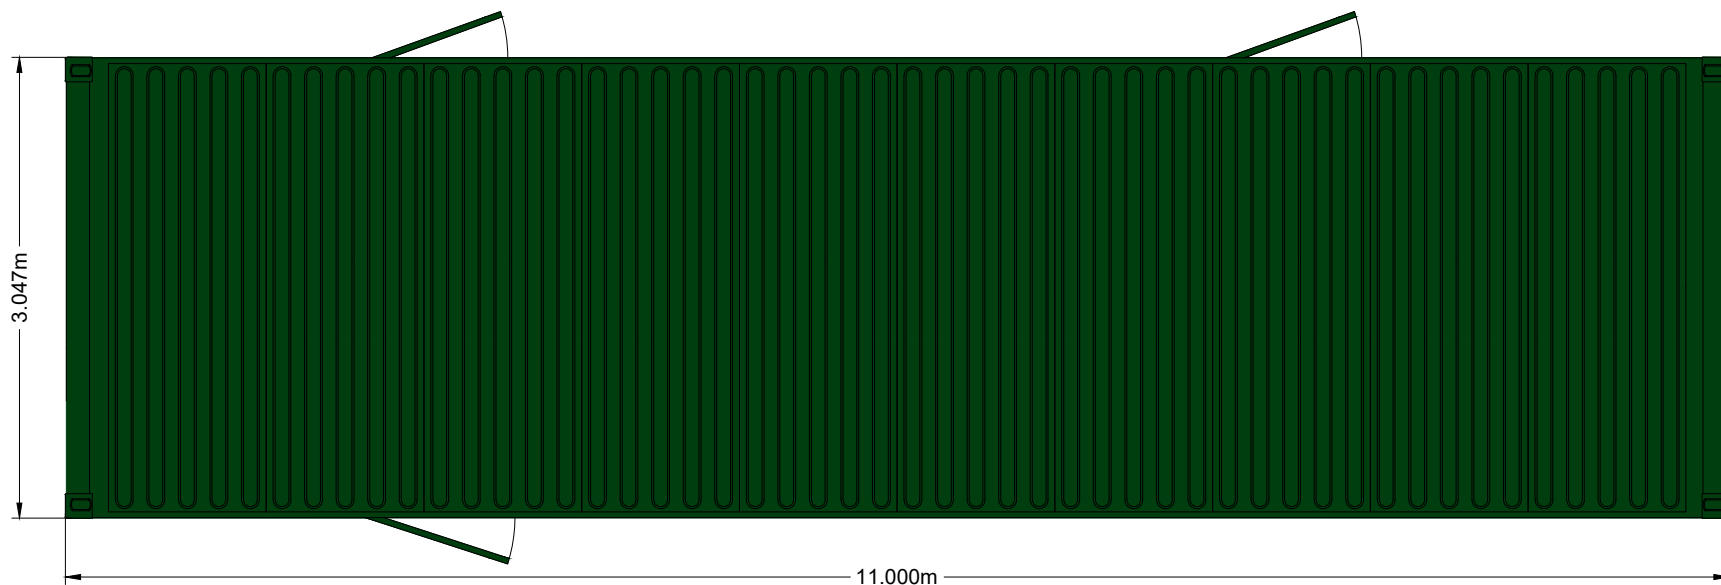


**ROOF PLAN**

 

THIS INFORMATION IS CONFIDENTIAL AND THE PROPERTY OF SIRIUS. IT IS RELEASED ON CONDITION THAT NONE OF THE INFORMATION SHALL BE DISCLOSED TO ANY THIRD PARTY OR REPRODUCED IN WHOLE OR PART WITHOUT THE PRIOR CONSENT IN WRITING OF SIRIUS

NOTES

KEY

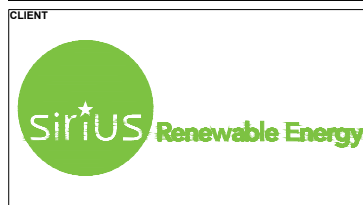

4245 Park Approach, Thorpe Park, Leeds. LS15 8GB. 0113 264 9960

JOB TITLE  
**OAKLANDS SOLAR FARM AND BATTERY STORAGE**

DRAWING TITLE  
**SPARES CABIN DETAILS**

DRAWN	DATE	APPROVED	DATE
S.T	19/8/2022	J.C	1/9/2022

SCALE	SHEET	DRAWING NUMBER	REVISION
1:50	A3L	SRE1113/02/09	0

REV	DESCRIPTION	DATE	BY