






ROOF PLAN

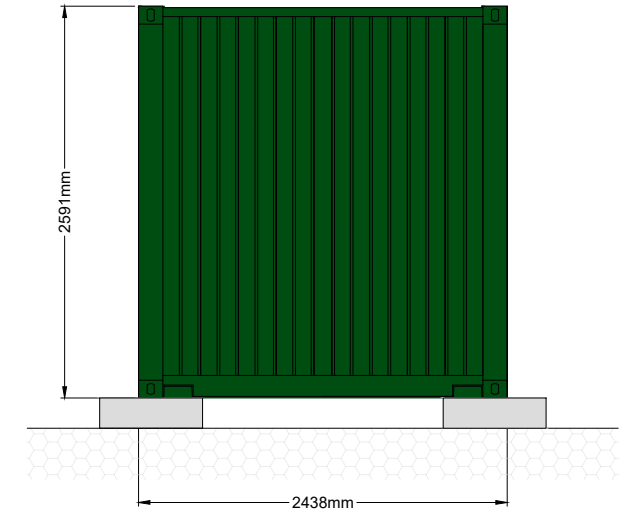


END ELEVATION

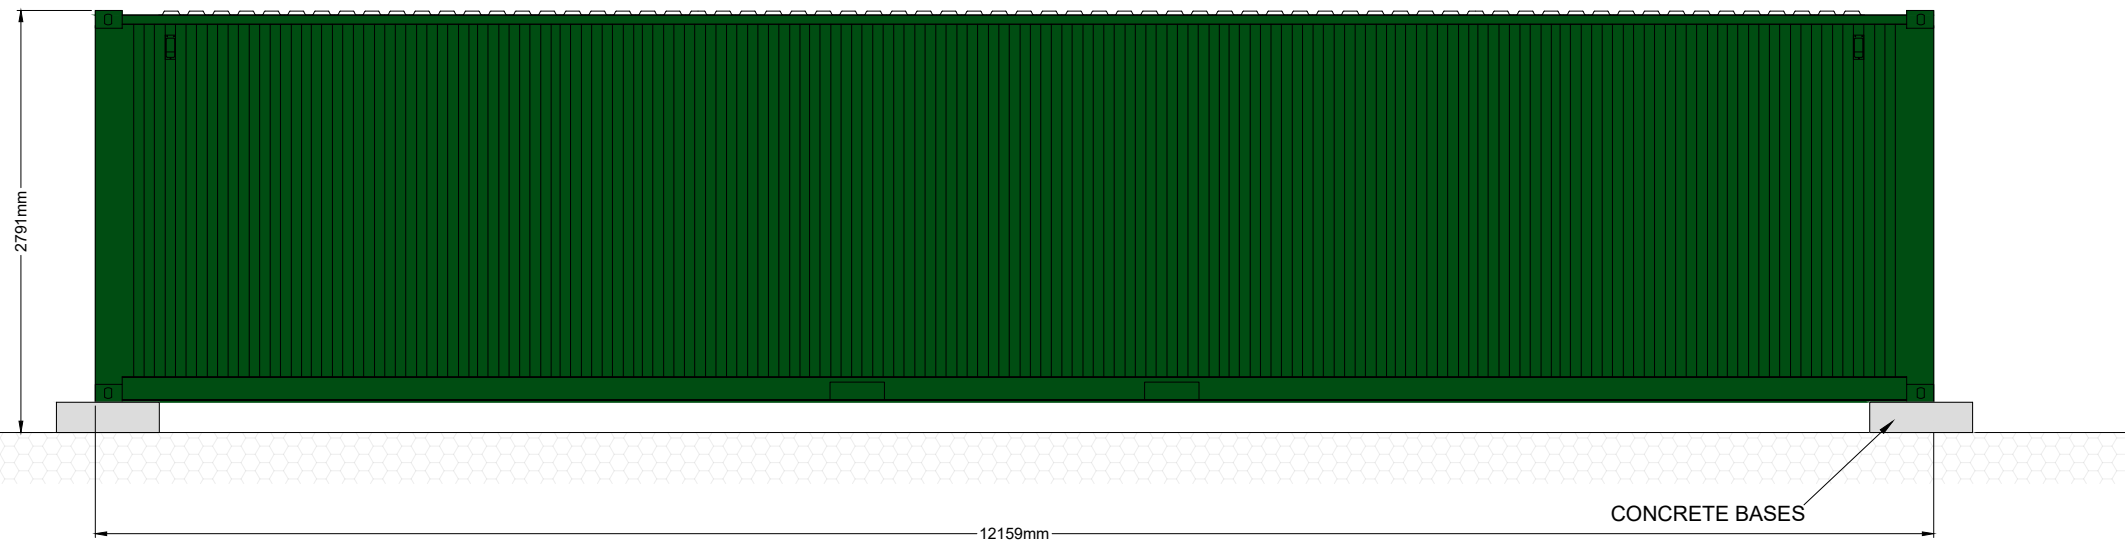

SIDE ELEVATION

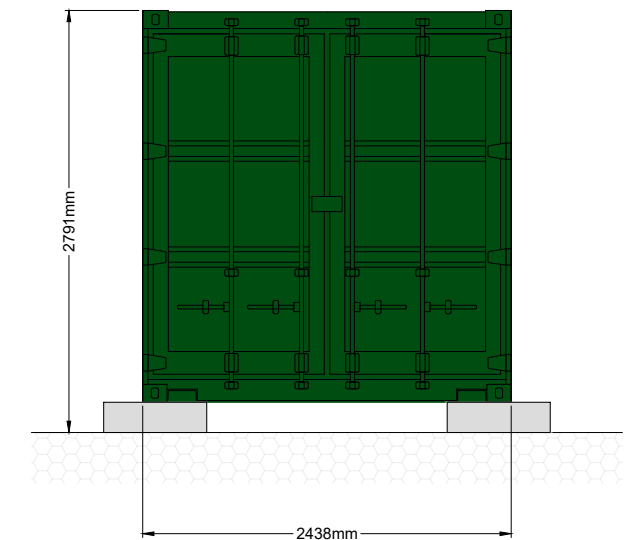

END ELEVATION

 


THIS INFORMATION IS CONFIDENTIAL AND THE PROPERTY OF SIRIUS. IT IS RELEASED ON CONDITION THAT NONE OF THE INFORMATION SHALL BE DISCLOSED TO ANY THIRD PARTY OR REPRODUCED IN WHOLE OR PART WITHOUT THE PRIOR CONSENT IN WRITING OF SIRIUS

NOTES

- EXTERNAL FINISH TO BE DARK GREEN

KEY

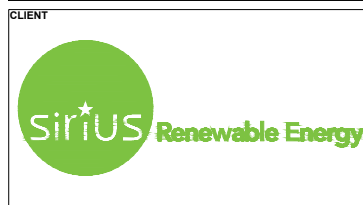

4245 Park Approach, Thorpe Park, Leeds. LS15 8GB. 0113 264 9960

JOB TITLE		OAKLANDS SOLAR FARM AND BATTERY STORAGE			
DRAWING TITLE					
CONTAINER DETAILS					
DRAWN	DATE	APPROVED	DATE		
S.T	19/8/2022	J.C	1/9/2022		
SCALE	SHEET	DRAWING NUMBER	REVISION		
1:50	A3L	SRE1113/02/10	0		
REV	DESCRIPTION	DATE	BY		