


Document Reference	Appendix No.	Title
4.01.12c	12.3	Sensitive Receptors Location Plan

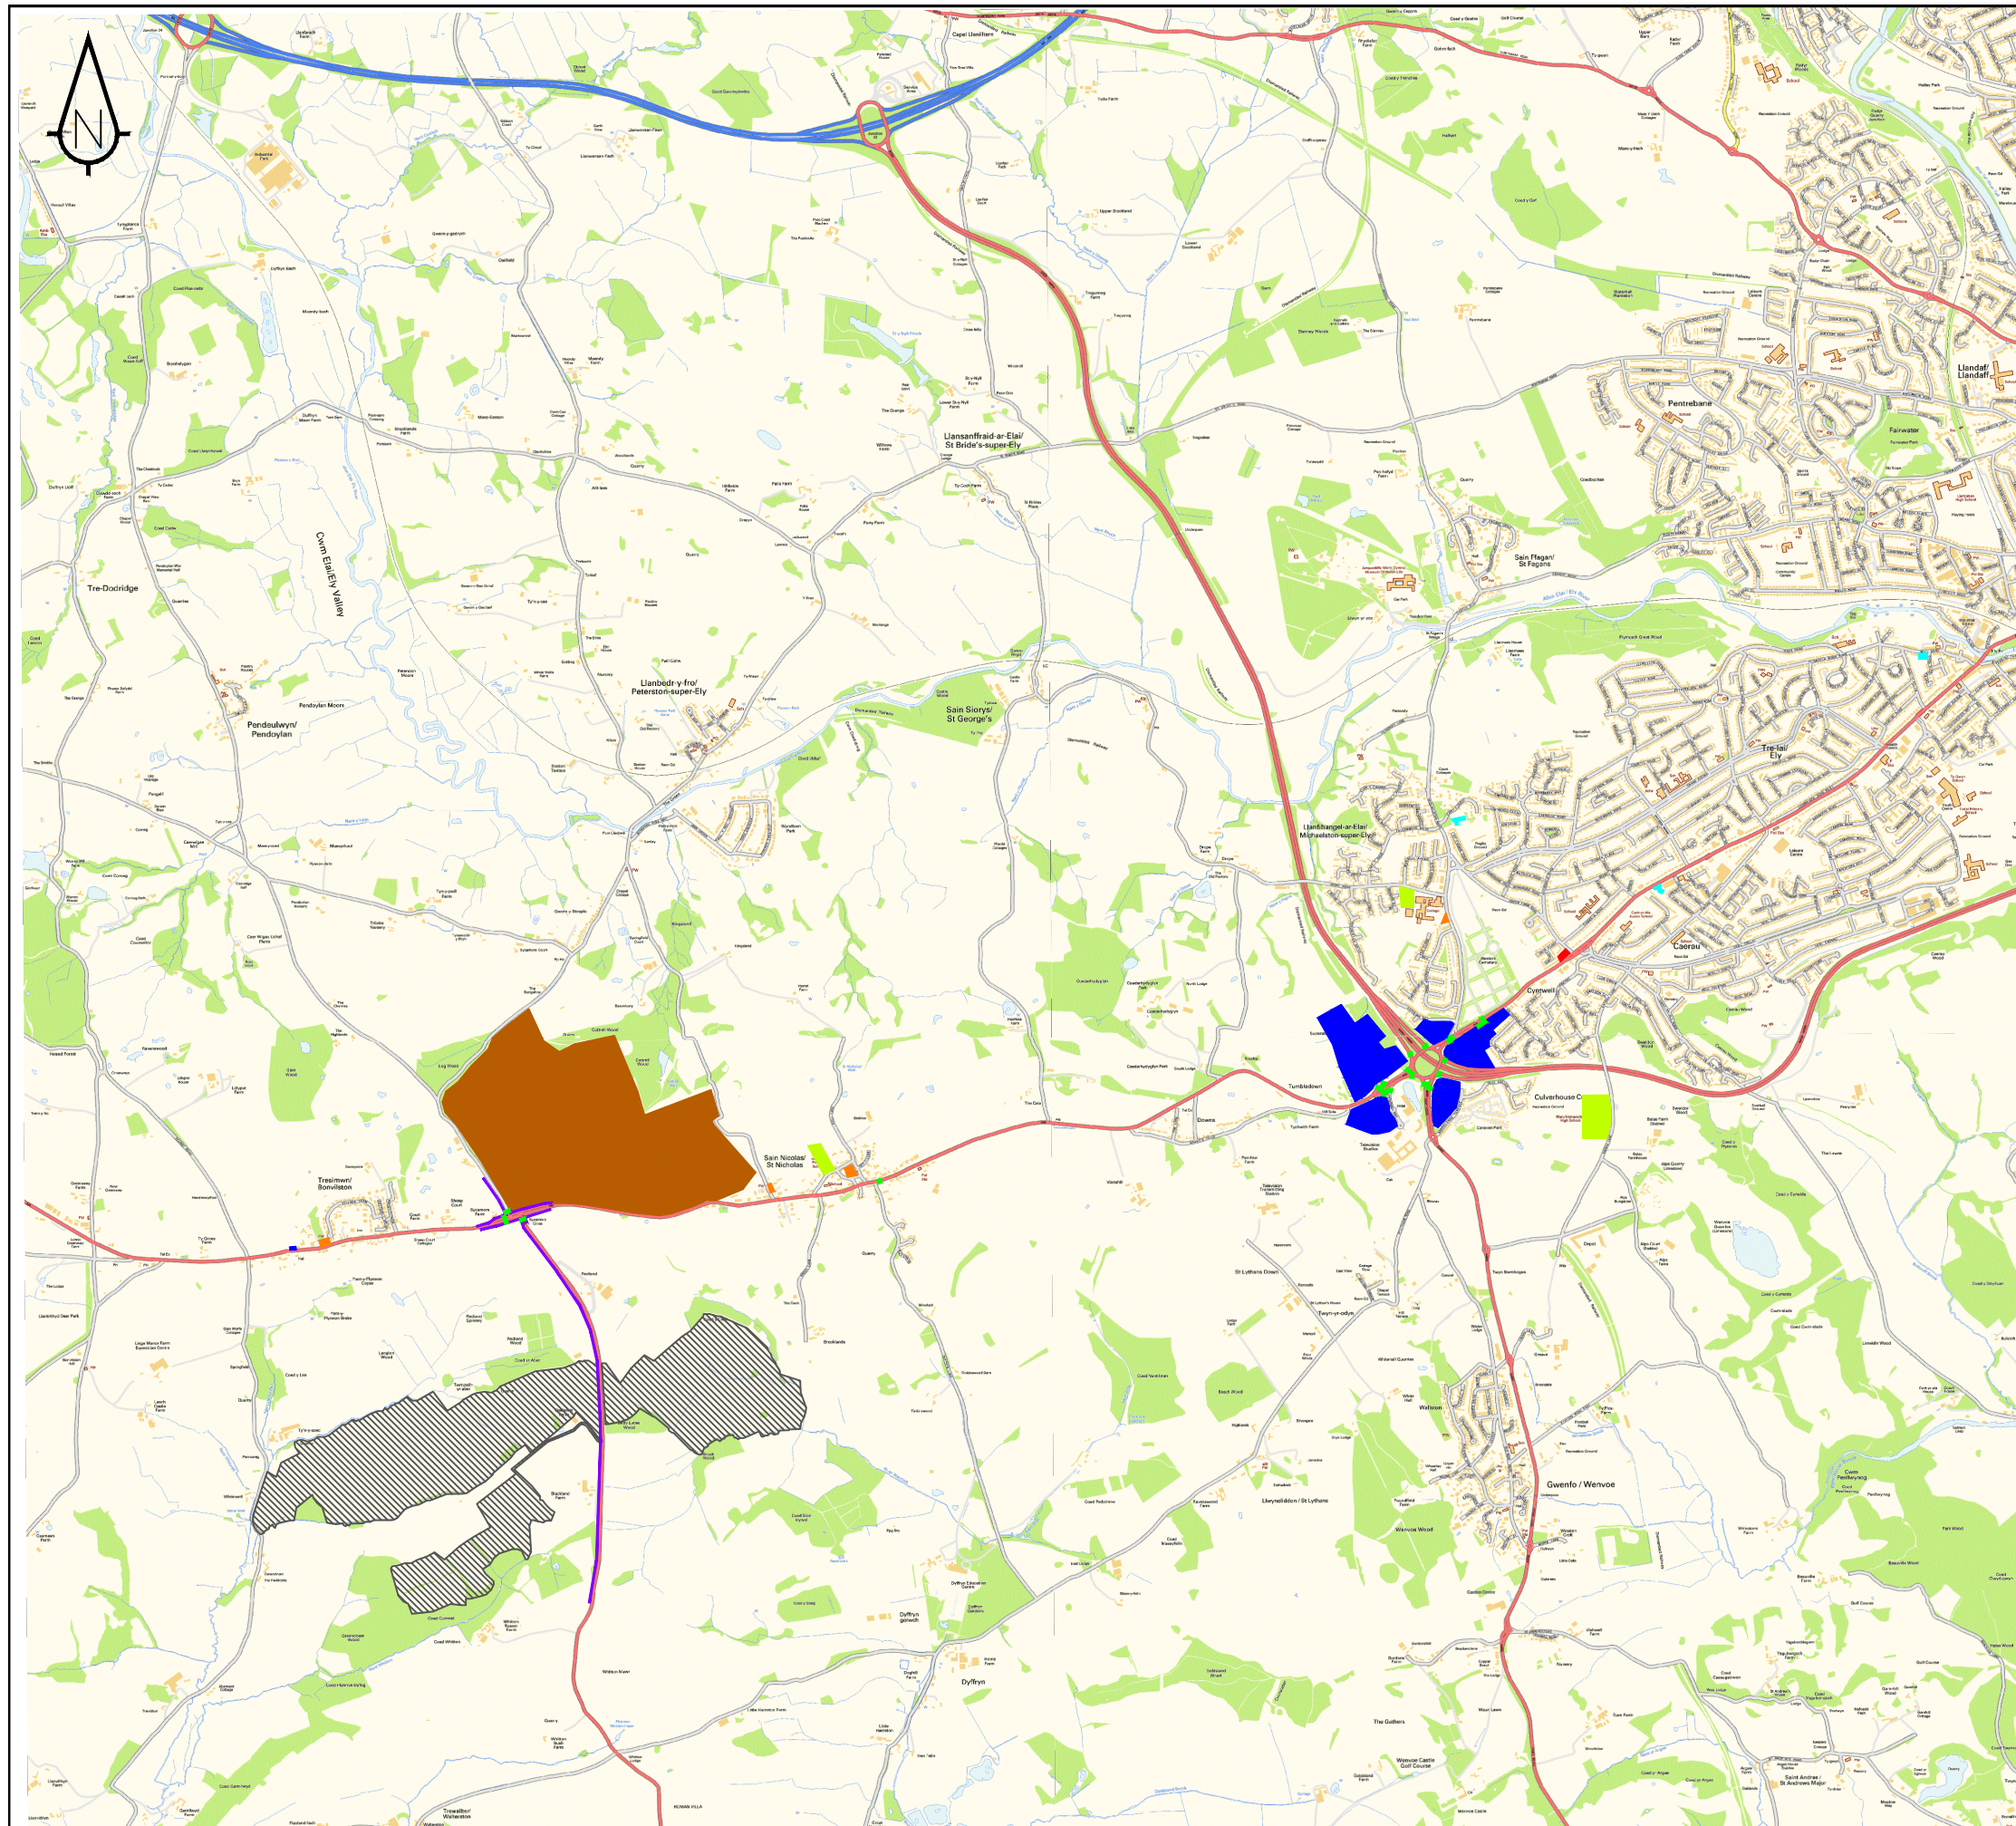

- KEY**
- Proposed Development Site
  - Schools
  - Hospitals/Medical Centres
  - Churches/Places of Worship
  - Elderly Care Home Accommodation
  - Traffic Free Cycle Paths
  - Open Space
  - Recreational Areas
  - Shopping/Retail Areas
  - Pedestrian Crossing

Rev	Amendment	Drawn	Date	Checked	

**sanderson**<sup>®</sup>  
 associates  
 (consulting engineers) ltd  
 Highways | Traffic | Transportation | Water  
 T 01924 844080 mail@sandersonassociates.co.uk  
 F 01924 844081 www.sandersonassociates.co.uk

Project Name  
 Oaklands Solar Farm and BESS  
 South of Bonvilston  
 Vale of Glamorgan

Drawing Title  
 Sensitive Receptors

Scale NTS	Drawn By CP
Drawing Size A3	Checked By KS
Date August 2022	Approved By KS

Drawing Number 300372-001	Rev -
------------------------------	----------