

| Document Reference | Appendix No. | Title |
|--------------------|--------------|--------------------------------------|
| 4.01.7c | 7.3 | Figure 7.1 - LVIA STUDY AREA (2.5km) |
| | | Figure 7.2 – Landscape Constraints |
| | | |
| | | |
| | | |
| | | |
| | | |
| | | |
| | | |
| | | |
| | | |
| | | |
| | | |
| | | |
| | | |




THIS INFORMATION IS CONFIDENTIAL AND THE PROPERTY OF SIRIUS. IT IS RELEASED ON CONDITION THAT NONE OF THE INFORMATION SHALL BE DISCLOSED TO ANY THIRD PARTY OR REPRODUCED IN WHOLE OR PART WITHOUT THE PRIOR CONSENT IN WRITING OF SIRIUS.

NOTES

- KEY**
- Site Boundary to Development Areas
 - - - Study Area (2.5km) 500m site offsets

| REV | DESCRIPTION | DATE | BY |
|-----|-------------|------|----|
| | | | |

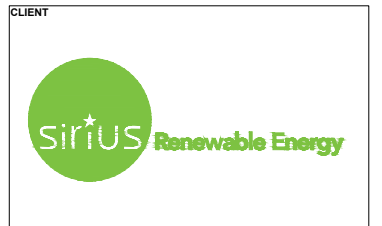


JOB TITLE
OAKLANDS SOLAR FARM

DRAWING TITLE
Figure 7.1
LVIA Study Area (2.5km)

| DRAWN | DATE | APPROVED | DATE |
|---------|-----------|----------------|-----------|
| AS | 23/8/2022 | JC | 23/8/2022 |
| SCALE | SHEET | DRAWING NUMBER | REVISION |
| 1:25000 | | SRE1113-09-01 | 2 |


THIS INFORMATION IS CONFIDENTIAL AND THE PROPERTY OF SIRIUS. IT IS RELEASED ON CONDITION THAT NONE OF THE INFORMATION SHALL BE DISCLOSED TO ANY THIRD PARTY OR REPRODUCED IN WHOLE OR PART WITHOUT THE PRIOR CONSENT IN WRITING OF SIRIUS.

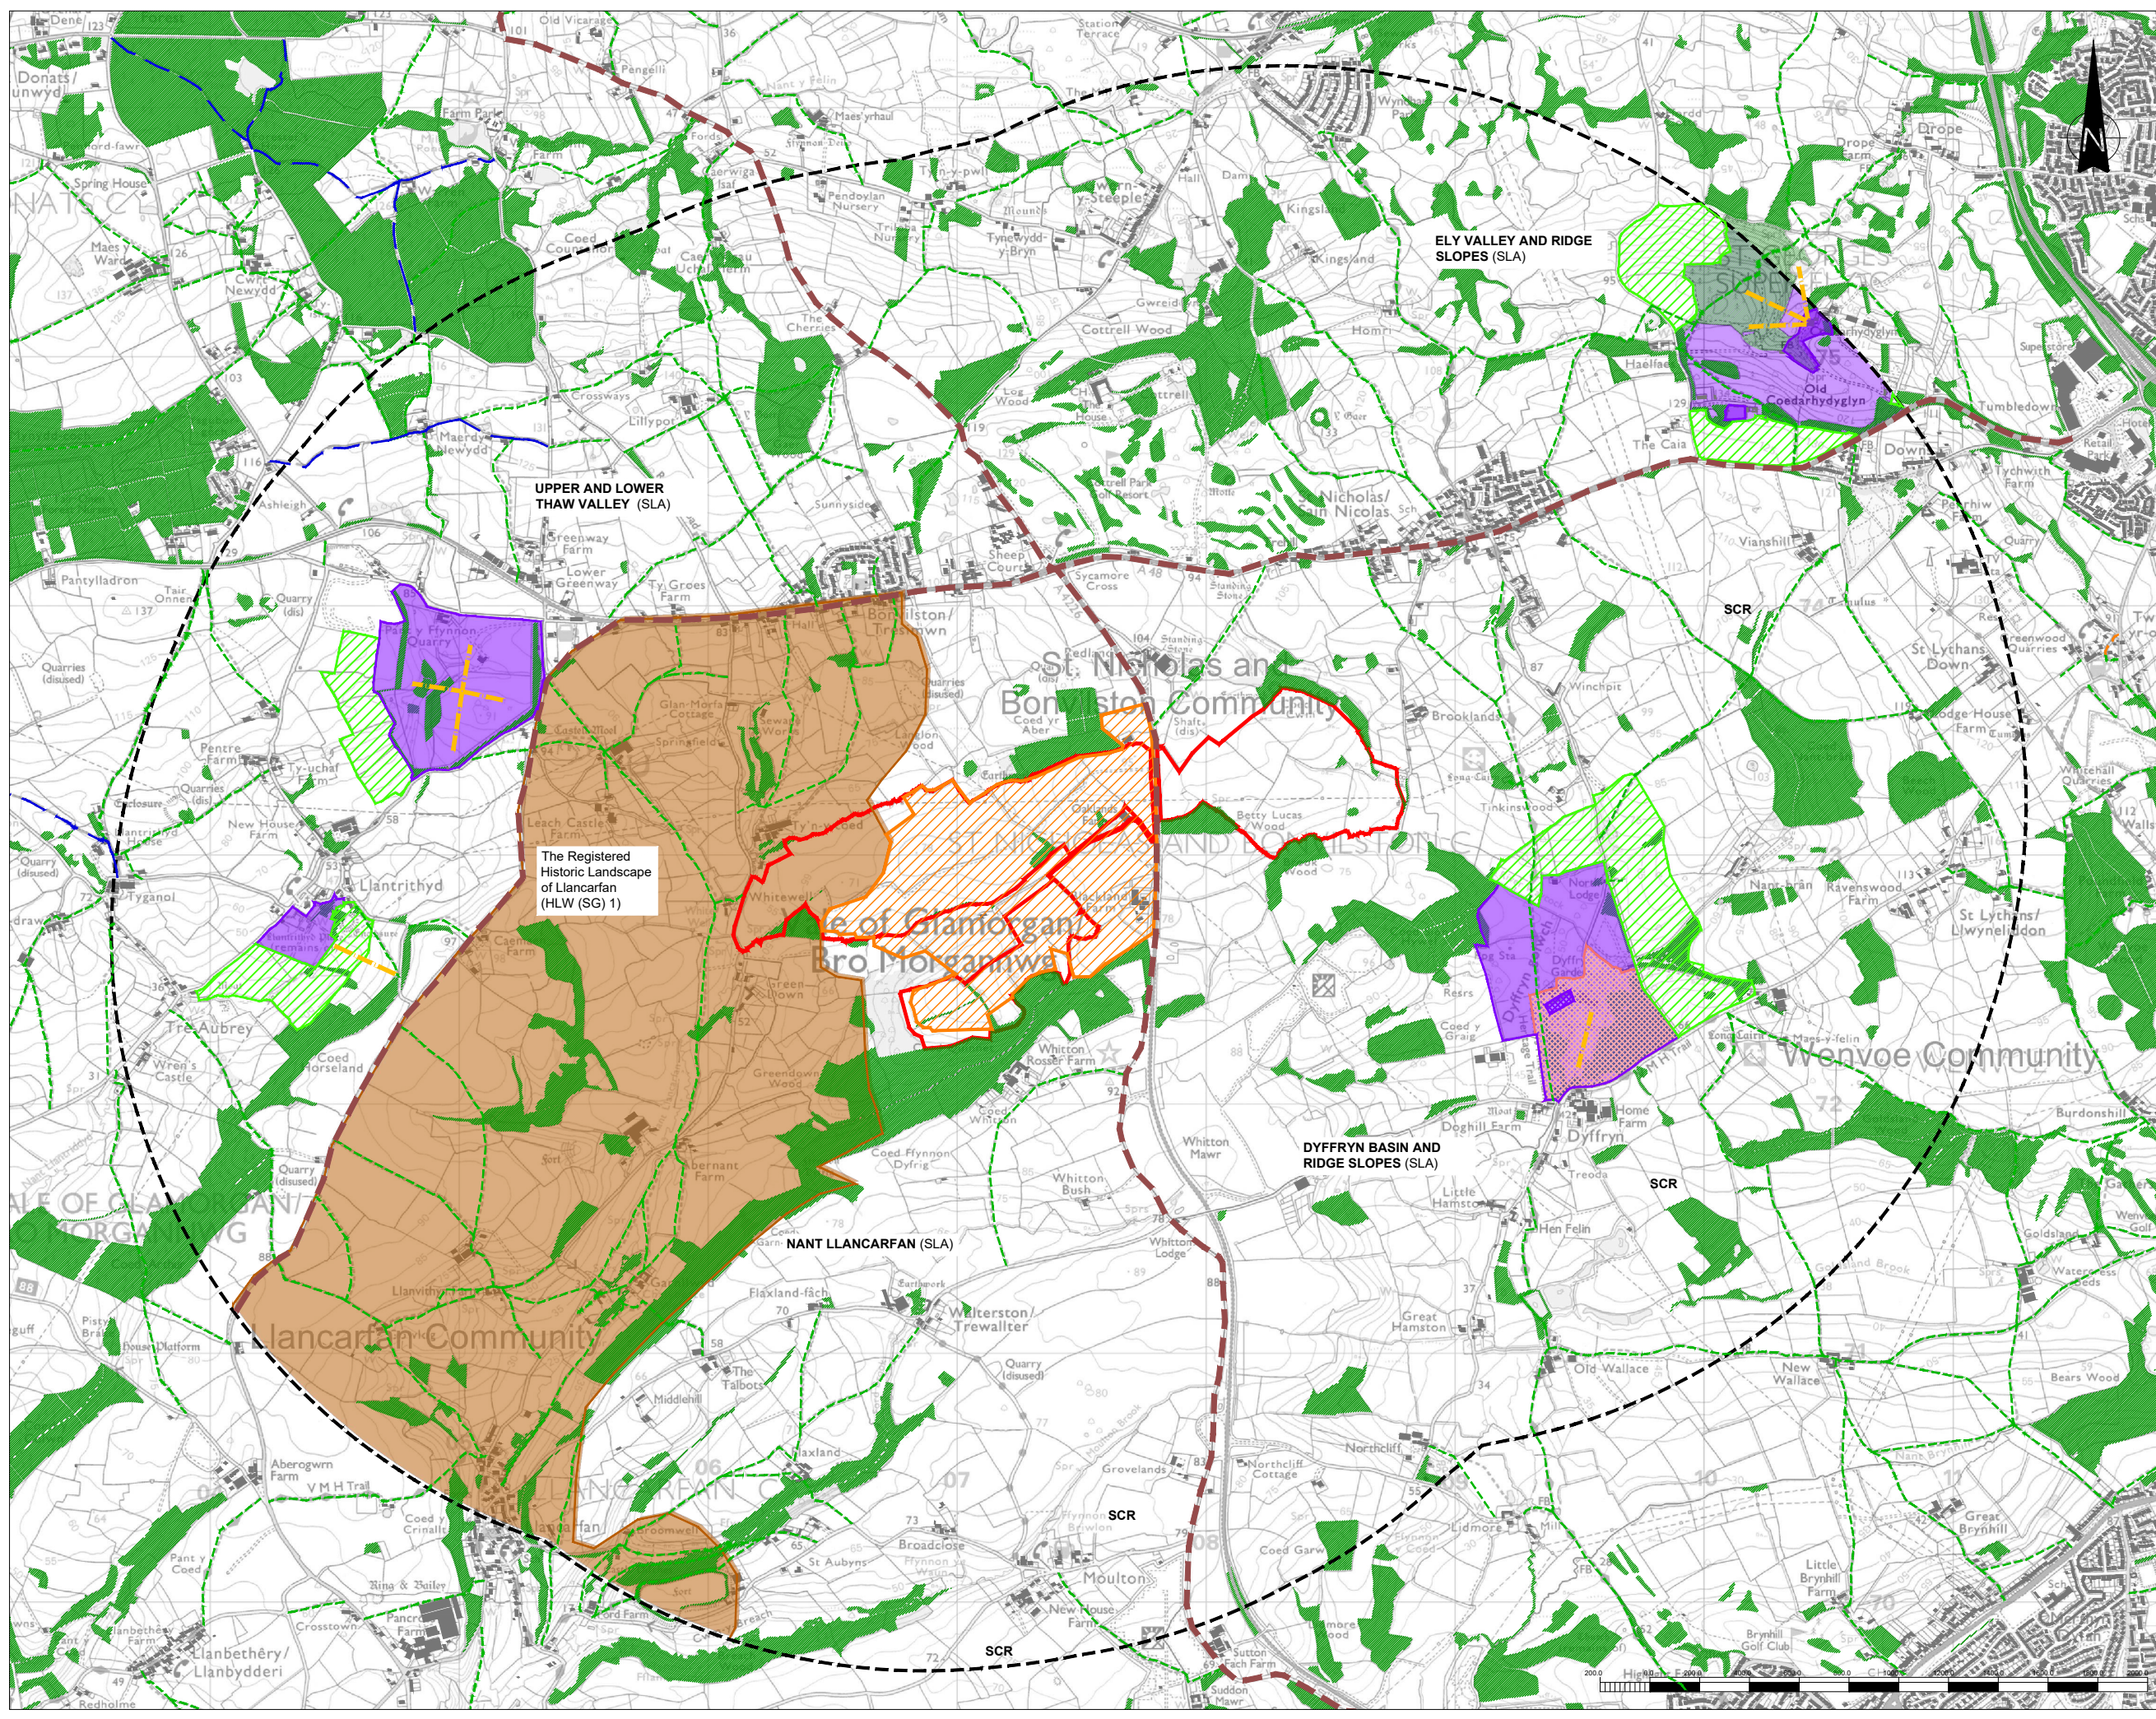

- KEY**
- SITE BOUNDARY
 - STUDY AREA (2.5km)
 - SPECIAL LANDSCAPE AREAS (SLA)
 - HISTORIC LANDSCAPE AREAS (Policy MG30)
 - REGISTERED PARKS AND GARDENS
 - REGISTERED PARKS AND GARDENS Essential Setting
 - REGISTERED PARKS AND GARDENS Gardens and Kitchen Gardens
 - REGISTERED PARKS AND GARDENS Significant Views
 - POTENTIAL SOLAR ENERGY AREA
 - PUBLIC FOOTPATH
 - PUBLIC BRIDLEWAY
 - RESTRICTED BYWAY
 - EXISTING WOODLAND
 - EXISTING BUILDINGS

| REV | DESCRIPTION | DATE | BY |
|-----|-------------|------|----|
| | | | |

CLIENT




4245 Park Approach, Thorpe Park, Leeds, LS15 8GB, 0113 264 9860

JOB TITLE
OAKLANDS SOLAR FARM

DRAWING TITLE
**Figure 7.2
Landscape Constraints -
Designations and
Recreation Routes (2.5km)**

| | | | |
|---------|----------|------------------|----------|
| DRAWN | DATE | APPROVED | DATE |
| S.T/RB | 5/9/2022 | A.S | 5/9/2022 |
| SCALE | SHEET | DRAWING NUMBER | REVISION |
| 1:25000 | nts | SRE1113 09 02 R2 | 2 |