


Document Reference	Appendix No.	Title
4.01.7c	7.3	
		Figure 7.9 - Topography
		Figure 7.10 – Landscape Context – Development Area 1

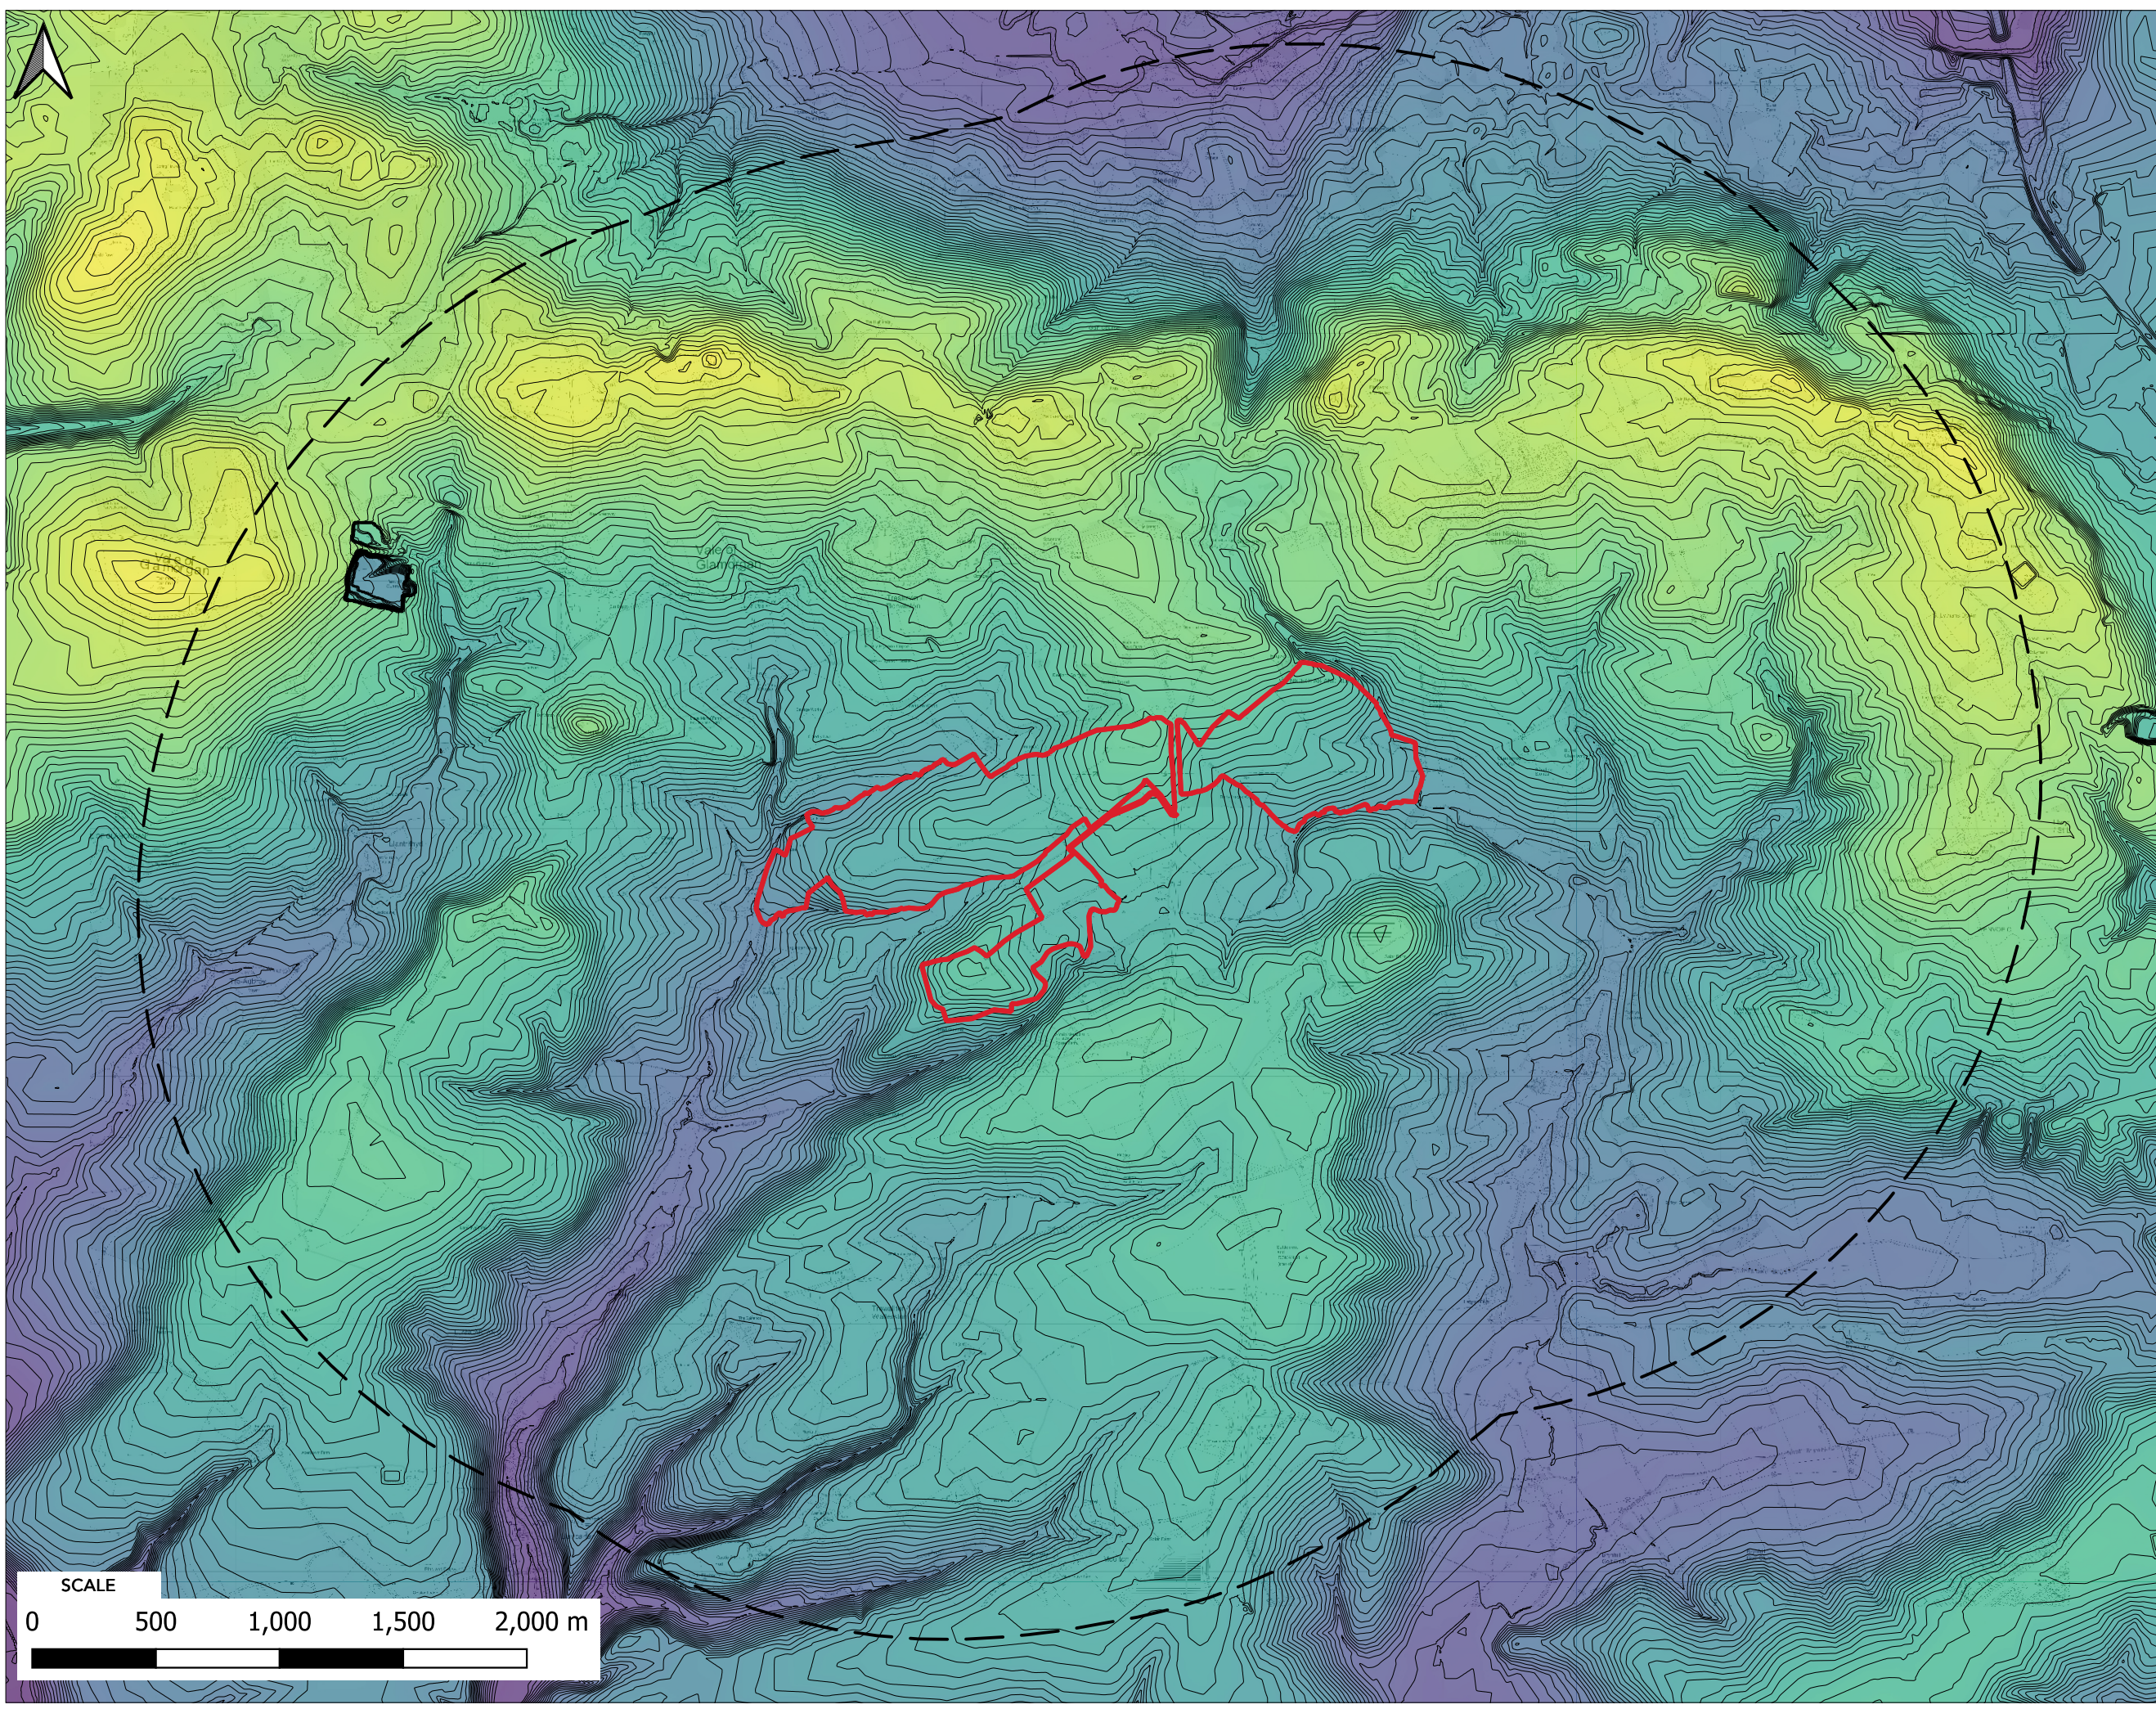


THIS INFORMATION IS CONFIDENTIAL AND THE PROPERTY OF SIRIUS. IT IS RELEASED ON CONDITION THAT NONE OF THE INFORMATION SHALL BE DISCLOSED TO ANY THIRD PARTY OR REPRODUCED IN WHOLE OR PART WITHOUT THE PRIOR CONSENT IN WRITING OF SIRIUS.

**KEY**

- SITE BOUNDARY (3 AREAS)
- - - Study Area (2.5km)
- 5m Contours

Height m (AOD)

- 0m
- 10m
- 20m
- 30m
- 40m
- 50m
- 60m
- 70m
- 80m
- 90m
- 100m
- 110m
- 120m
- 130m
- 140m

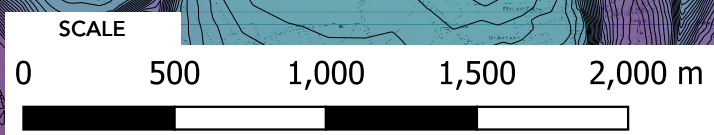


CLIENT

4245 Park Approach Thorpe Park Leeds LS15 9GB 0113 264 9960

JOB TITLE  
**OAKLANDS SOLAR FARM**

DRAWING TITLE  
Figure 7.9 TOPOGRAPHY

DRAWN R.B.	DATE 08-03-22	APPROVED A.S.	DATE 08-03-22
SCALE 1:25,000	SHEET -	DRAWING NUMBER SRE1113/09/09	REVISION -

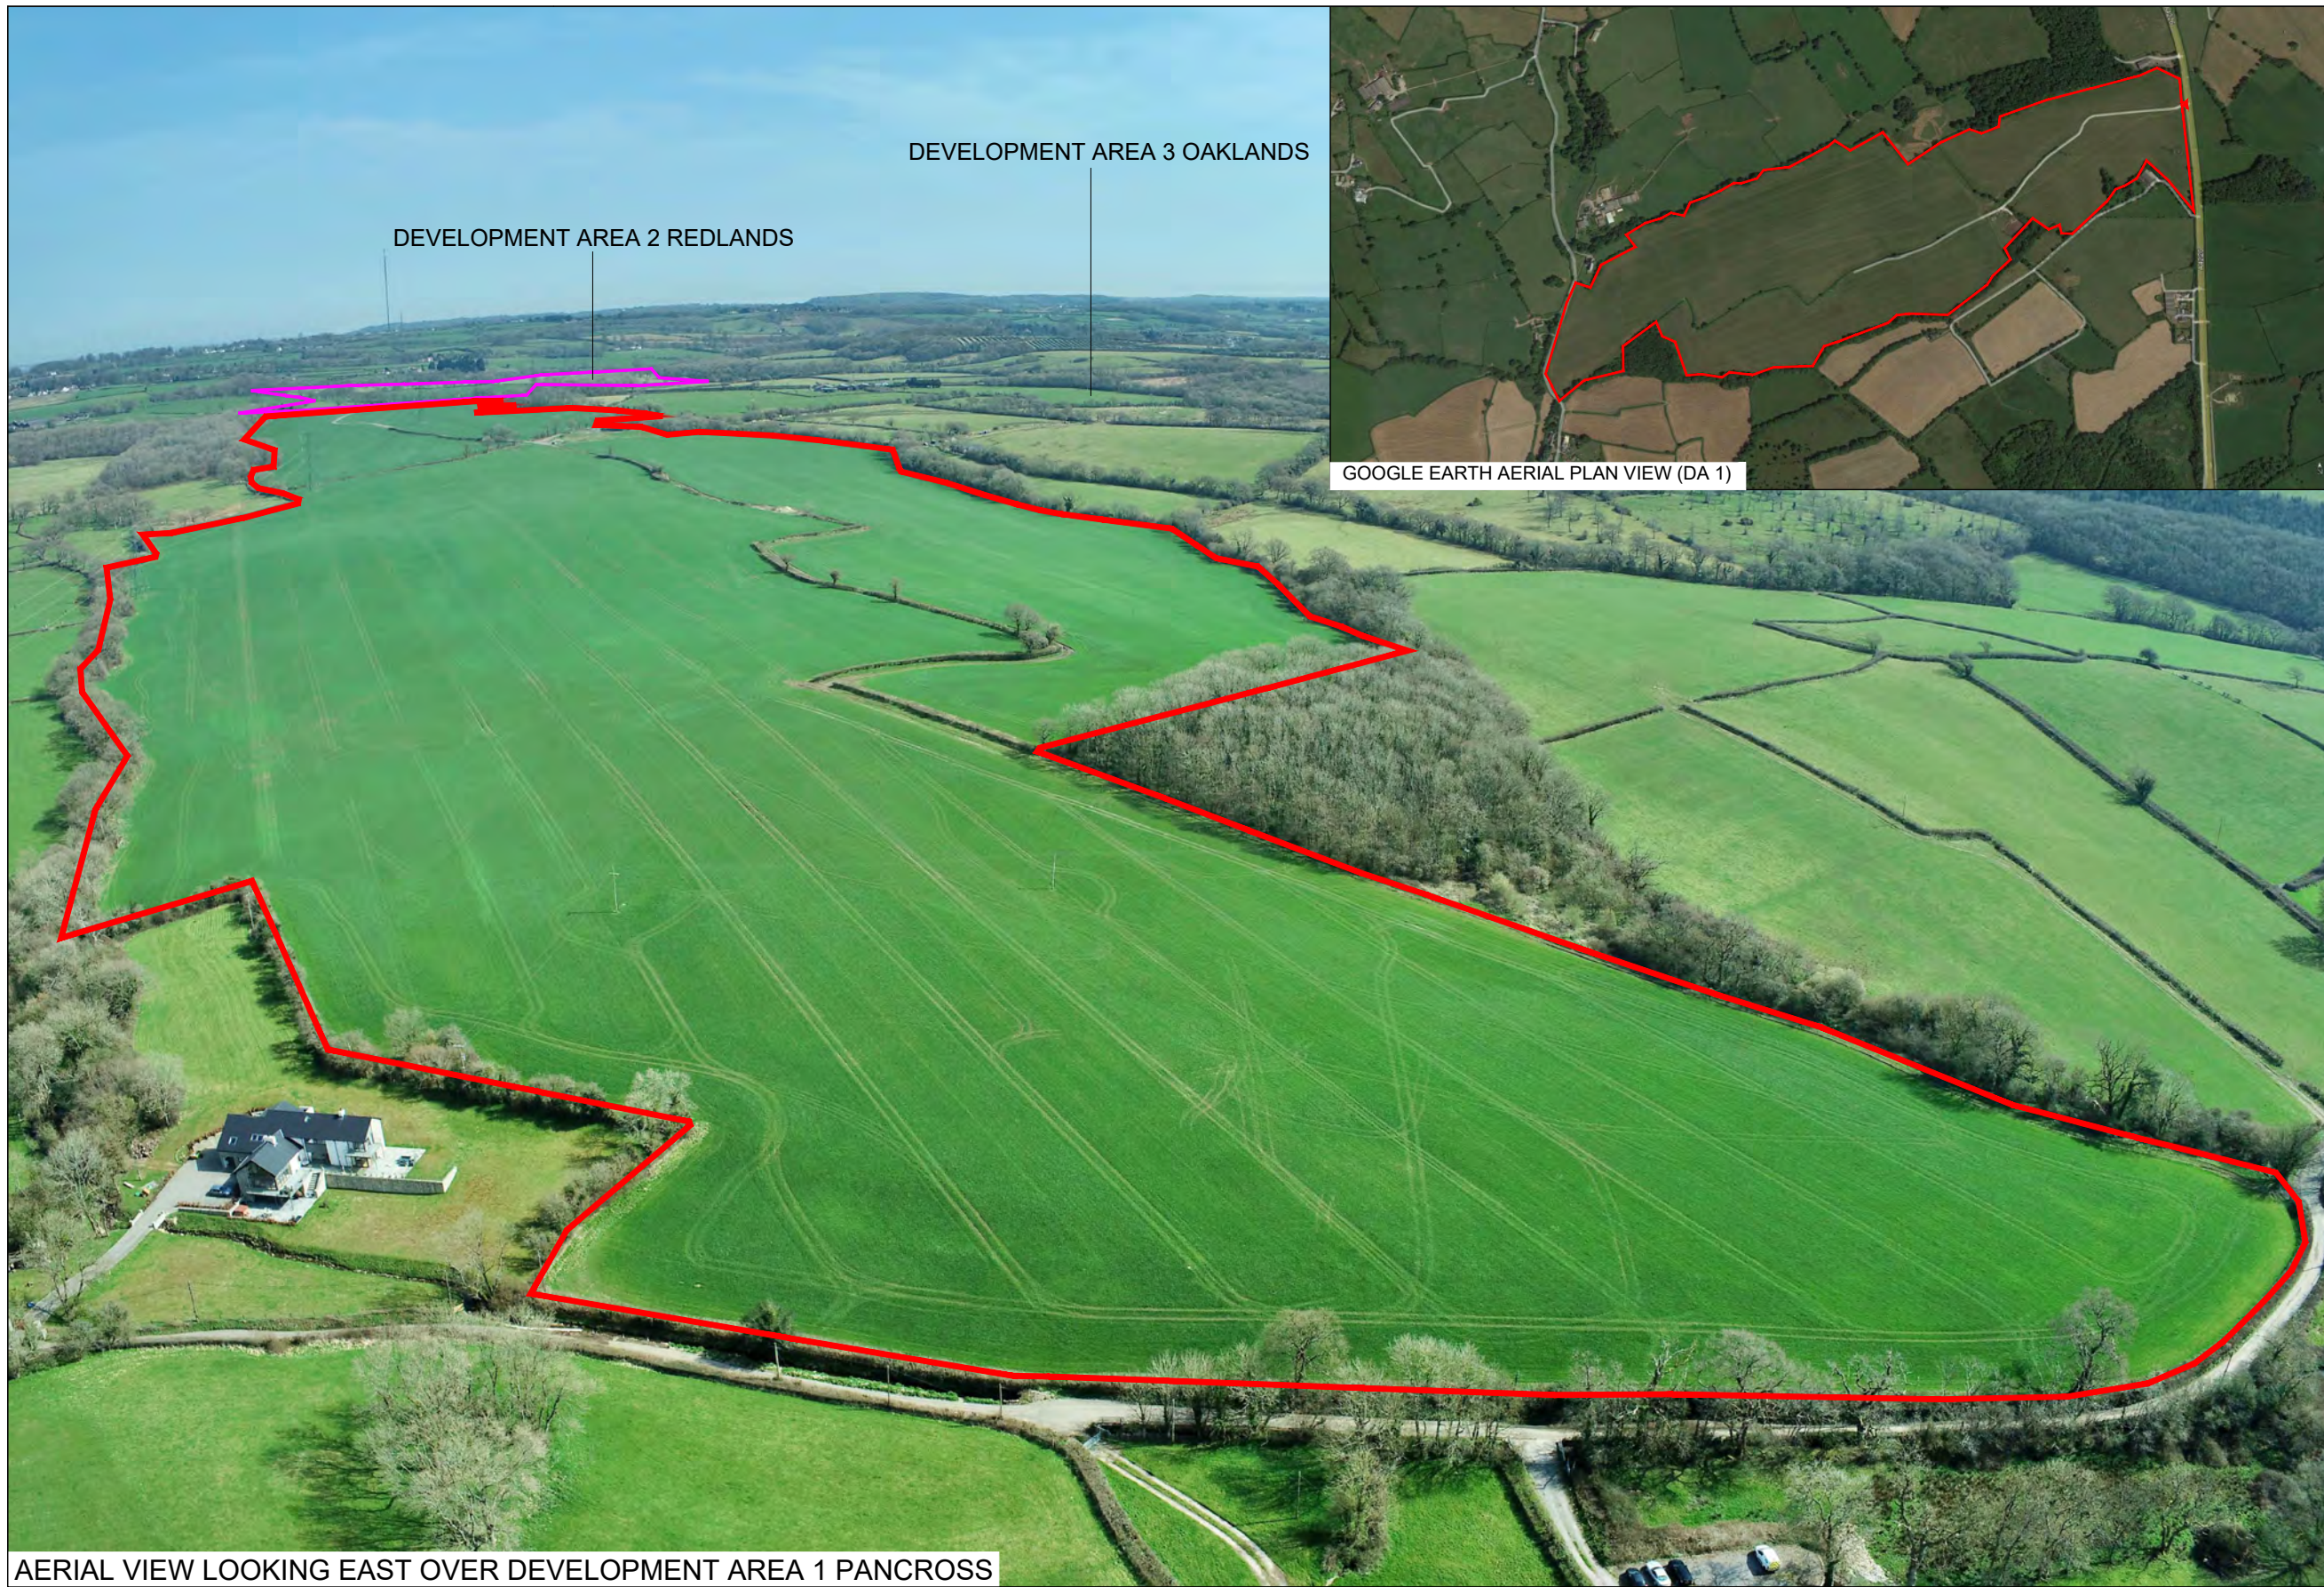

THIS INFORMATION IS CONFIDENTIAL AND THE PROPERTY OF SIRIUS. IT IS RELEASED ON CONDITION THAT NONE OF THE INFORMATION SHALL BE DISCLOSED TO ANY THIRD PARTY OR REPRODUCED IN WHOLE OR PART WITHOUT THE PRIOR CONSENT IN WRITING OF SIRIUS.


NOTES

KEY

— SITE BOUNDARY

REV	DESCRIPTION	DATE	BY

CLIENT




4245 Park Approach, Thorpe Park, Leeds, LS15 8GB, 0113 264 9960

JOB TITLE  
OAKLANDS SOLAR FARM

DRAWING TITLE  
FIGURE 7.10 LANDSCAPE CONTEXT- DEVELOPMENT AREA 1

DRAWN	DATE	APPROVED	DATE
R.B.	5/9/2022	J.C	5/9/2022

SCALE	SHEET	DRAWING NUMBER	REVISION
NTS	a 1	SRE1113 09 10 R0	