
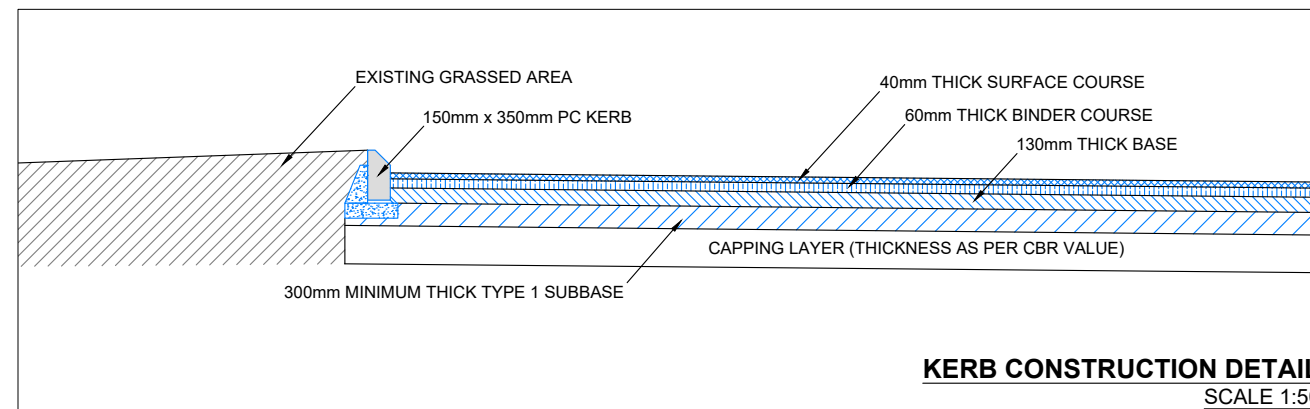
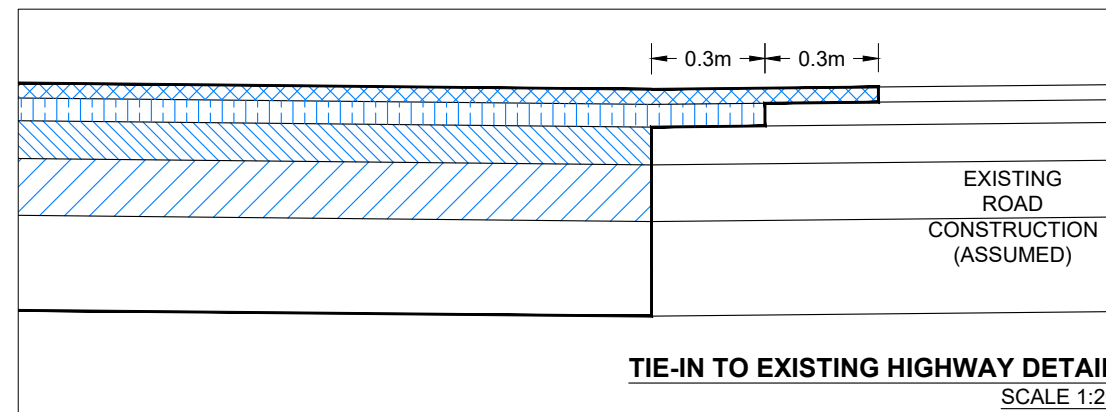


THIS INFORMATION IS CONFIDENTIAL AND THE PROPERTY OF SIRIUS. IT IS RELEASED ON CONDITION THAT NONE OF THE INFORMATION SHALL BE DISCLOSED TO ANY THIRD PARTY OR REPRODUCED IN WHOLE OR PART WITHOUT THE PRIOR CONSENT IN WRITING OF SIRIUS.

NOTES

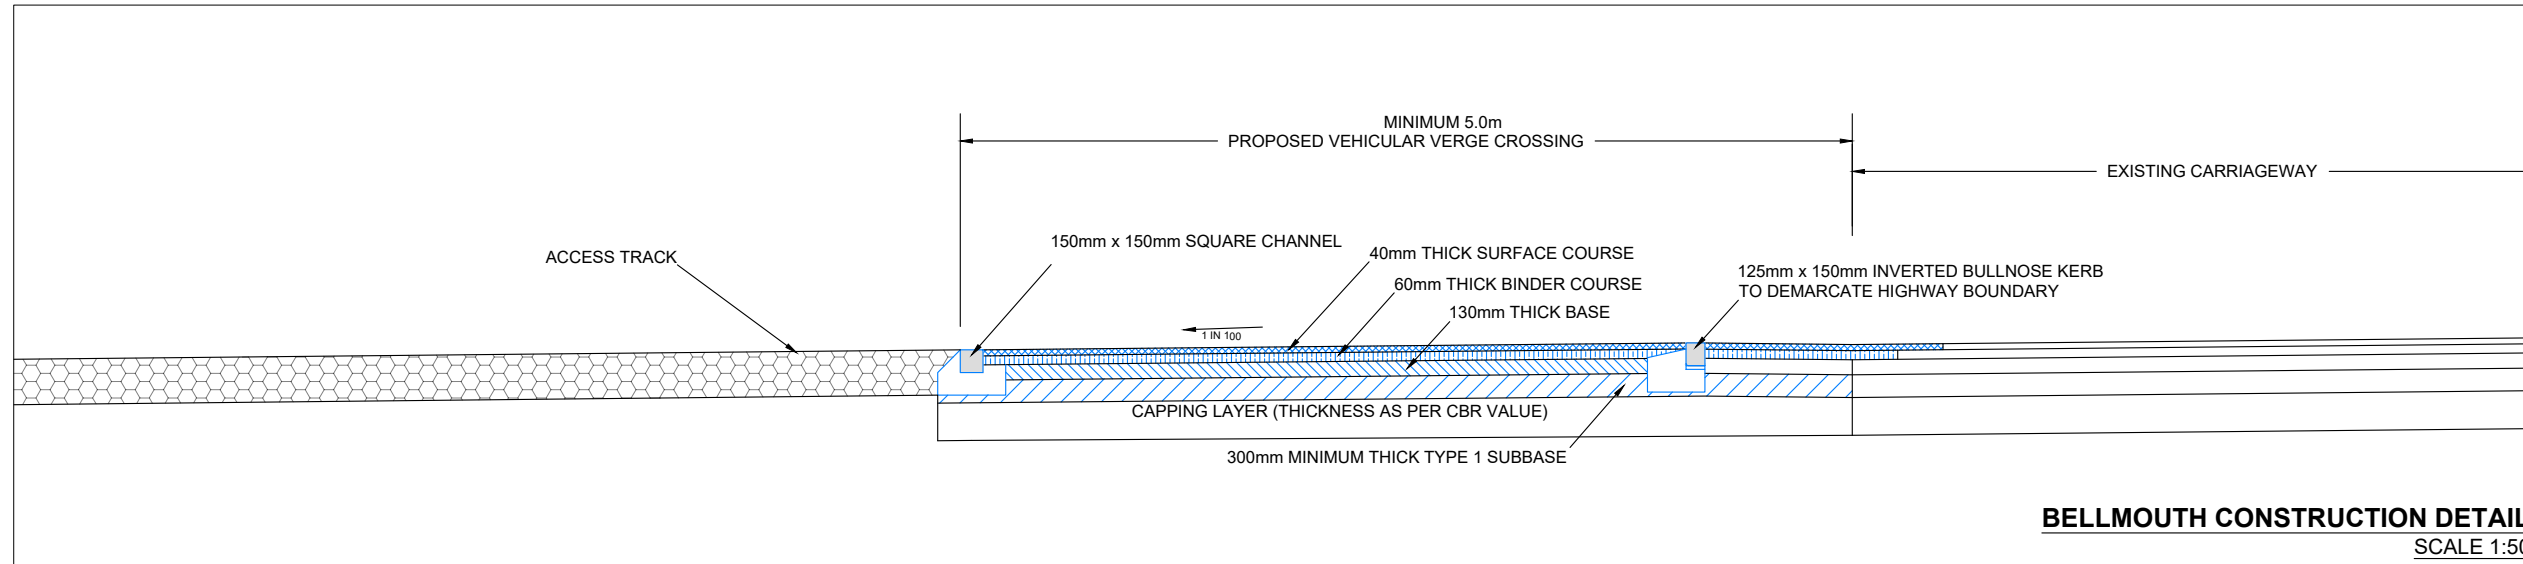

REV	DESCRIPTION	DATE	BY

CLIENT



JOB TITLE

OAKLANDS SOLAR FARM AND BATTERY STORAGE

DRAWING TITLE

SITE ACCESS - CONSTRUCTION DETAILS

DRAWN	DATE	APPROVED	DATE
S.T	1/9/2022	J.C	1/9/2022

SCALE	SHEET	DRAWING NUMBER	REVISION
1:20 1:50	A3L	SRE1113/02/23	0