



PLAN

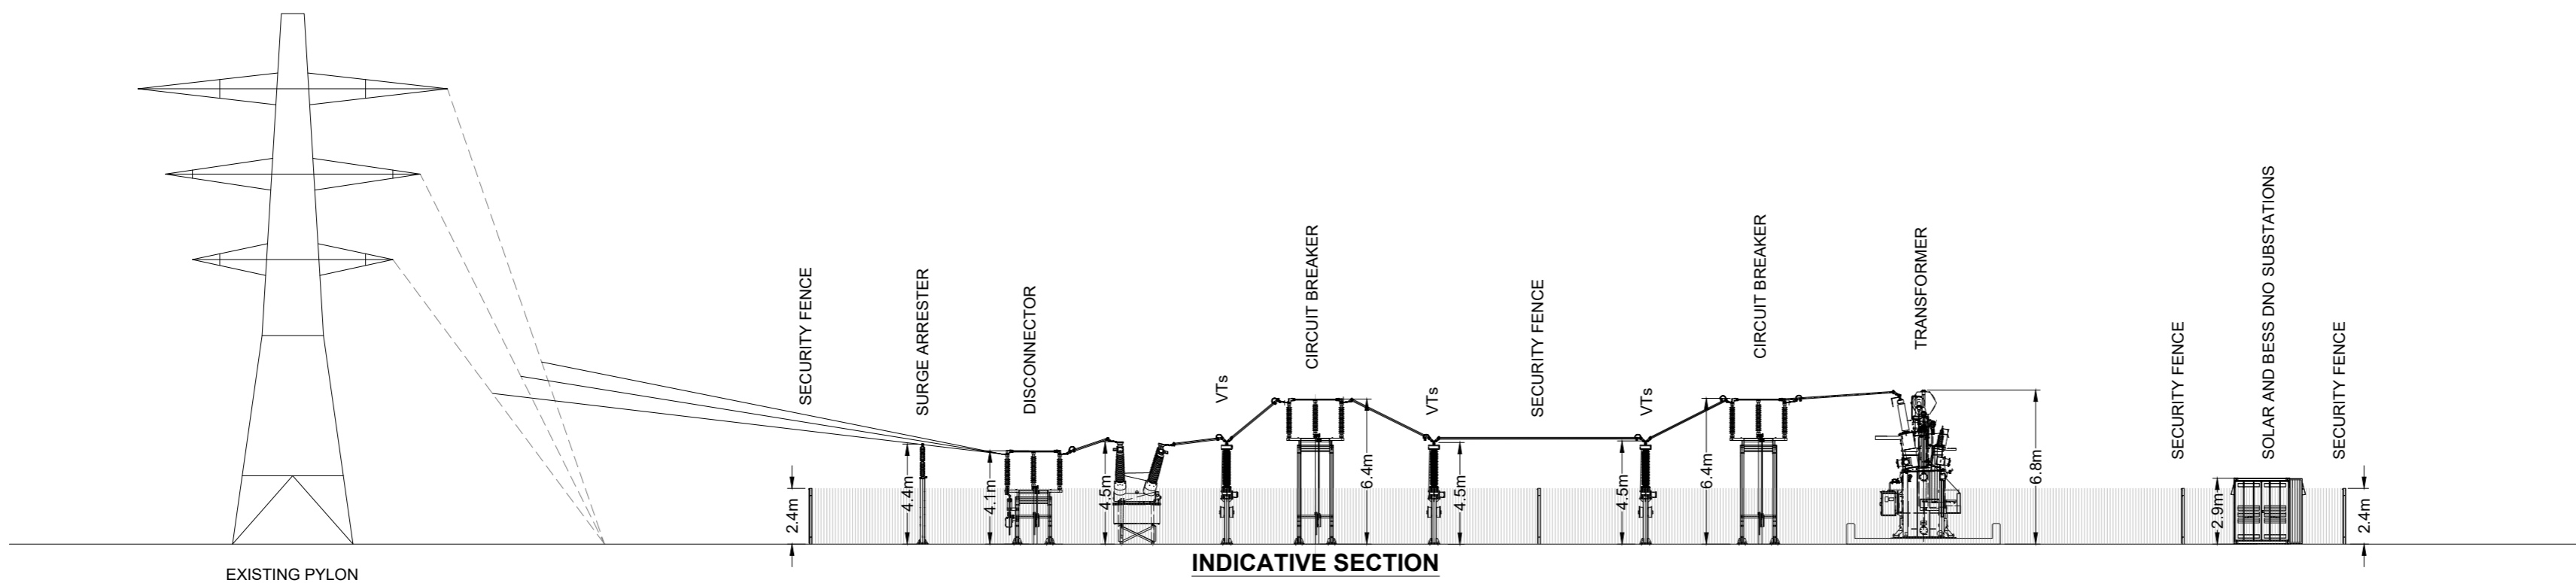

INDICATIVE SECTION

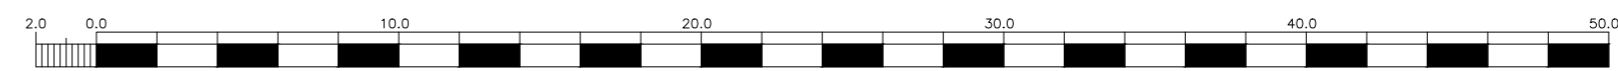

THIS INFORMATION IS CONFIDENTIAL AND THE PROPERTY OF SIRIUS. IT IS RELEASED ON CONDITION THAT NONE OF THE INFORMATION SHALL BE DISCLOSED TO ANY THIRD PARTY OR REPRODUCED IN WHOLE OR PART WITHOUT THE PRIOR CONSENT IN WRITING OF SIRIUS.

REV	DESCRIPTION	DATE	BY

CLIENT



Russel House, Mill Road, Langley Moor, Durham, DH7 8HJ. 0191 378 9972

JOB TITLE
OAKLANDS SOLAR FARM AND BATTERY STORAGE

DRAWING TITLE
INDICATIVE 132KV SUBSTATION DETAILS

DRAWN	DATE	APPROVED	DATE
S.T	1/9/2022	J.C	1/9/2022

SCALE	SHEET	DRAWING NUMBER	REVISION
1:250	A2L	SRE1113/02/25	0