



Document Reference	Appendix No.	Title
4.01.7c	7.3	
Figure 7.18 – Mitigation Masterplan		

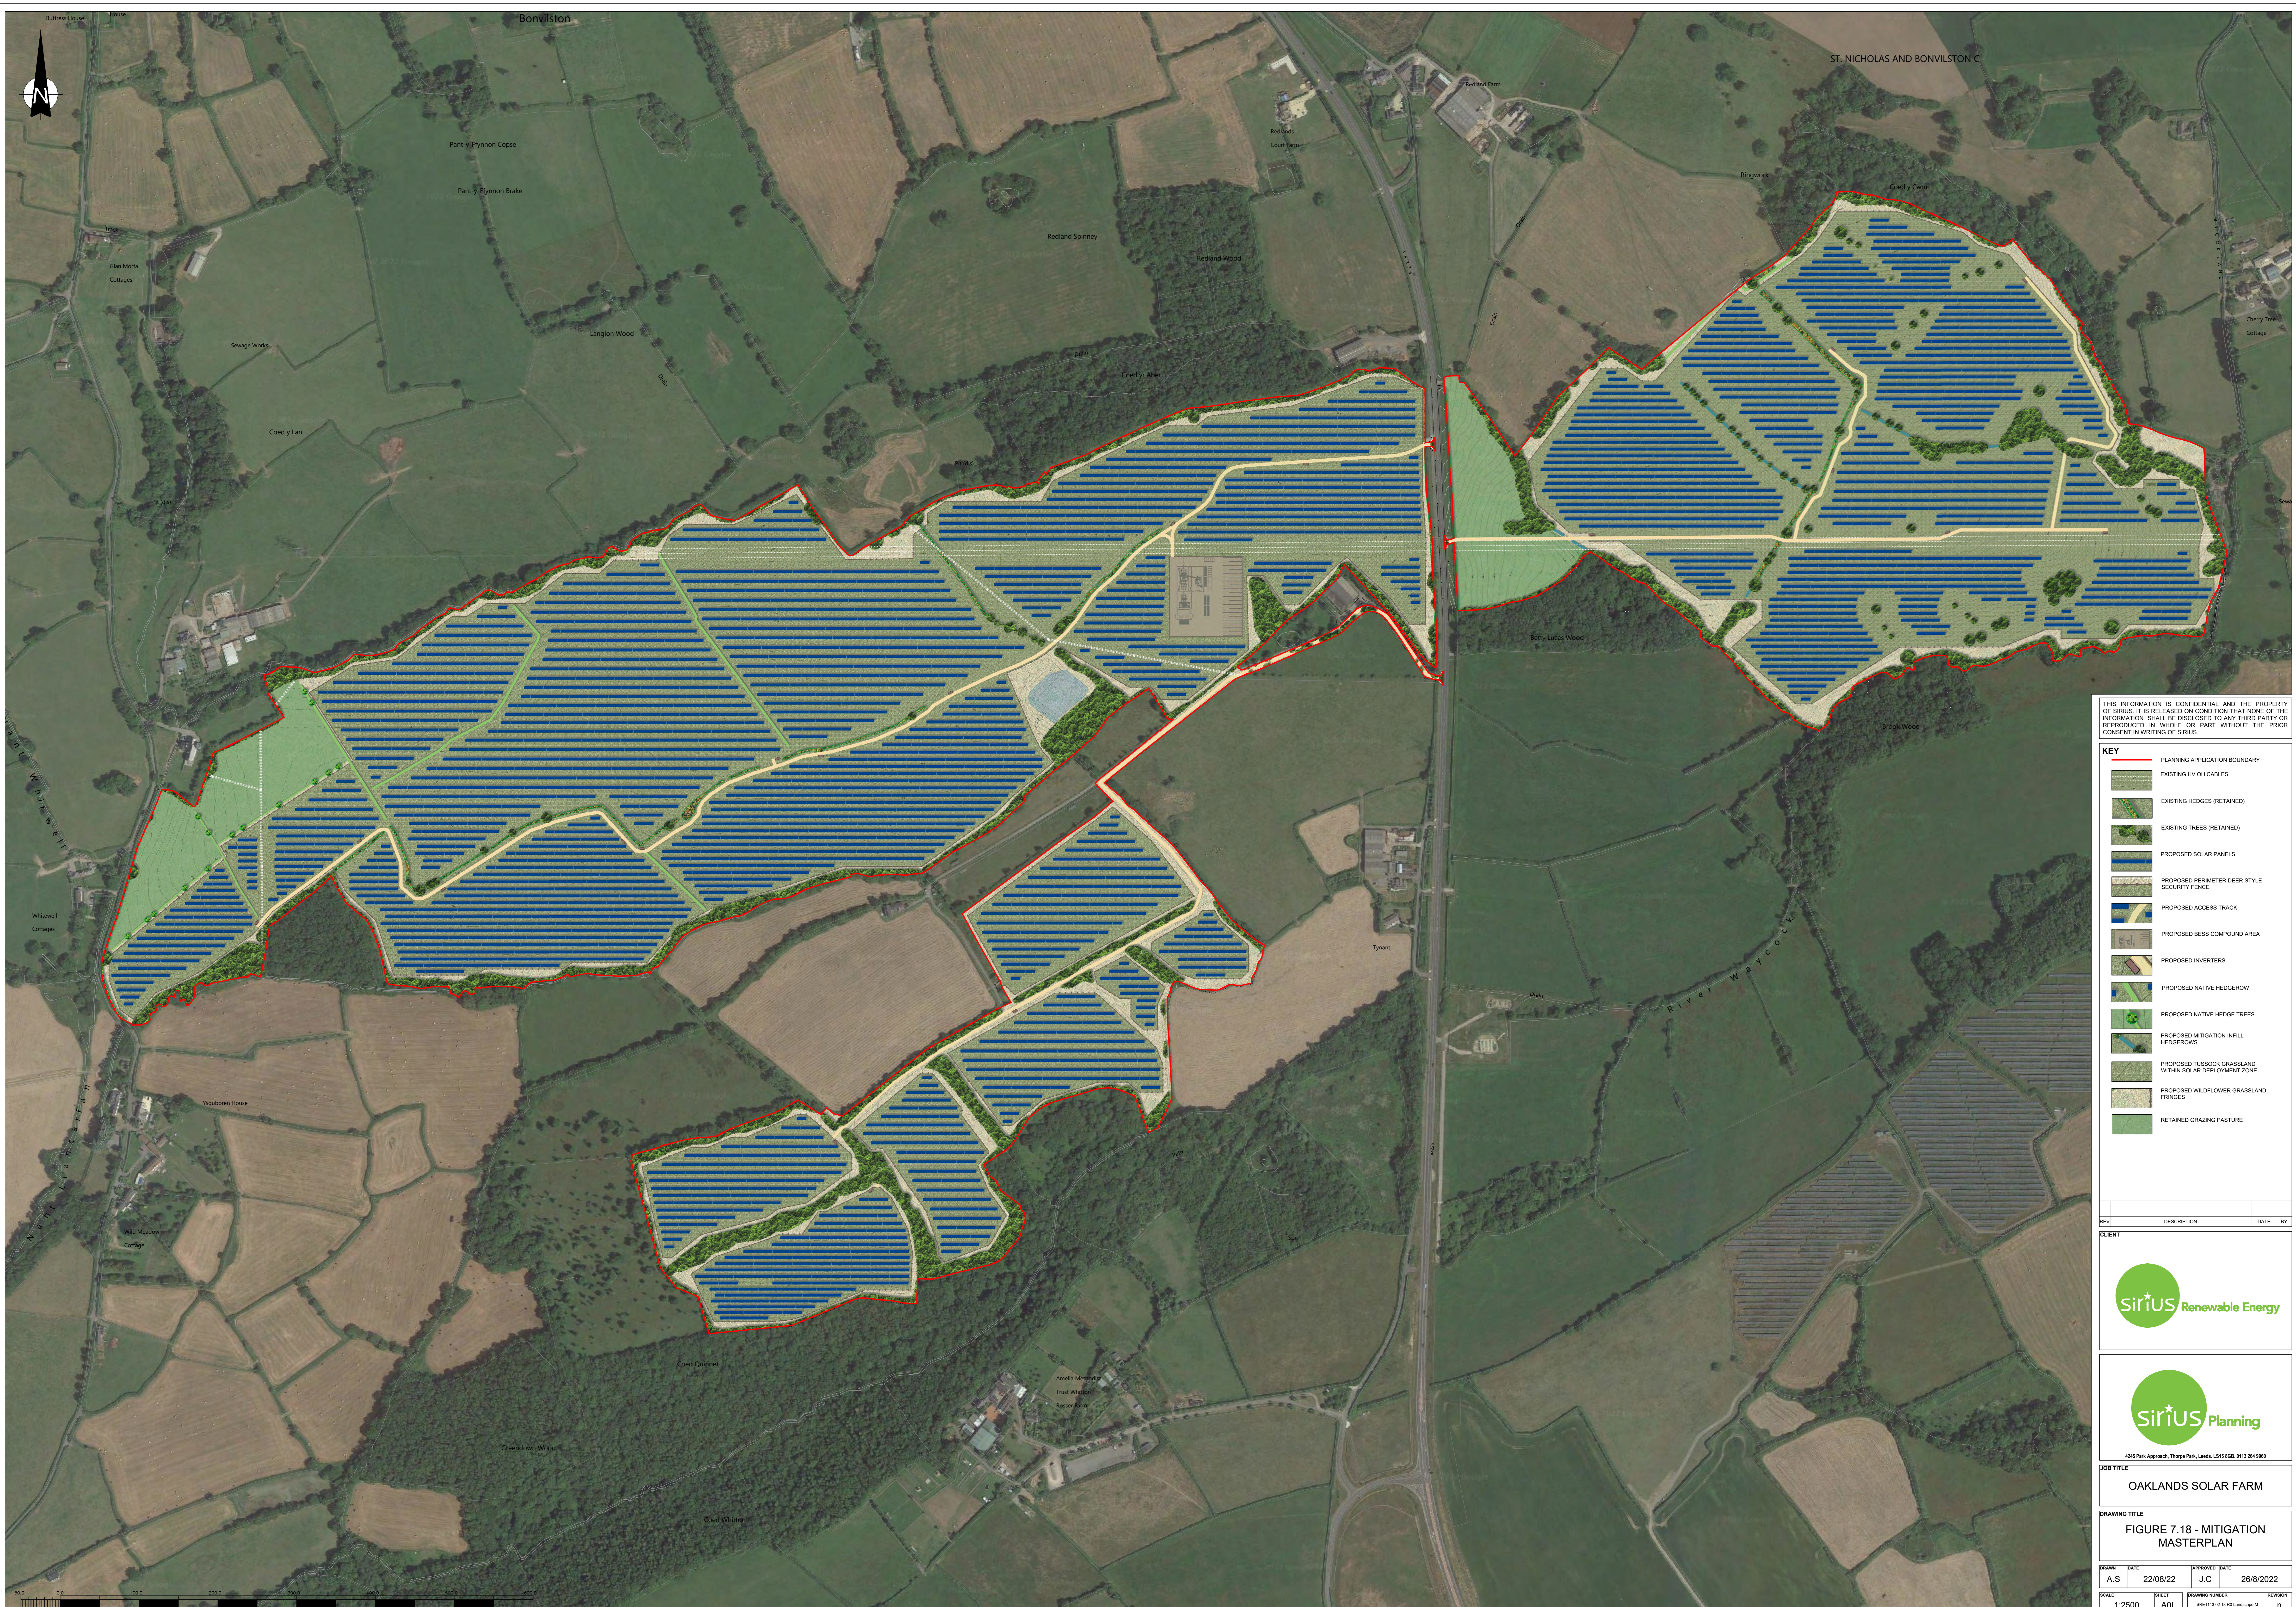

THIS INFORMATION IS CONFIDENTIAL AND THE PROPERTY OF SIRIUS. IT IS RELEASED ON CONDITION THAT NONE OF THE INFORMATION SHALL BE DISCLOSED TO ANY THIRD PARTY OR REPRODUCED IN WHOLE OR PART WITHOUT THE PRIOR CONSENT IN WRITING OF SIRIUS.

- KEY**
- PLANNING APPLICATION BOUNDARY
 - EXISTING HV OH CABLES
 - EXISTING HEDGES (RETAINED)
 - EXISTING TREES (RETAINED)
 - PROPOSED SOLAR PANELS
 - PROPOSED PERIMETER DEER STYLE SECURITY FENCE
 - PROPOSED ACCESS TRACK
 - PROPOSED BESS COMPOUND AREA
 - PROPOSED INVERTERS
 - PROPOSED NATIVE HEDGEROW
 - PROPOSED NATIVE HEDGE TREES
 - PROPOSED MITIGATION INFILL HEDGEROWS
 - PROPOSED TUSsock GRASSLAND WITHIN SOLAR DEPLOYMENT ZONE
 - PROPOSED WILD/LOWER GRASSLAND FRINGES
 - RETAINED GRAZING PASTURE

REV	DESCRIPTION	DATE	BY

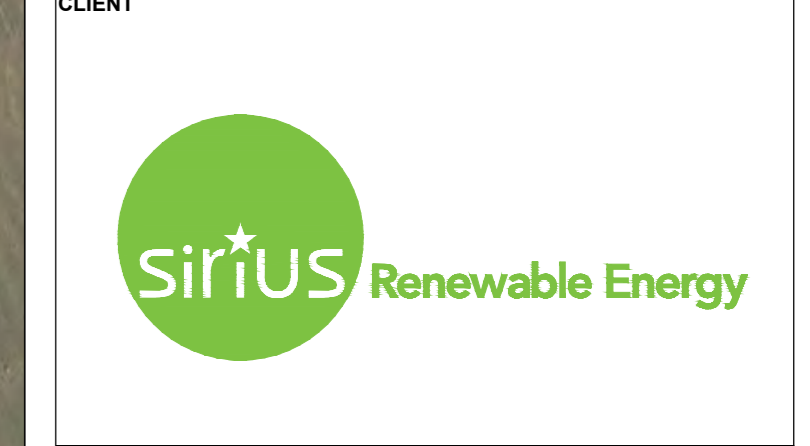

4245 Park Approach, Thorpe Park, Leeds, LS15 9GB, 0113 284 9960

JOB TITLE
OAKLANDS SOLAR FARM

DRAWING TITLE
FIGURE 7.18 - MITIGATION MASTERPLAN

DRAWN	DATE	APPROVED	DATE
A.S	22/08/22	J.C	26/8/2022

SCALE	SHEET	DRAWING NUMBER	REVISION
1:2500	A0L	SPE1113 02 18 00_Landscape M	n