

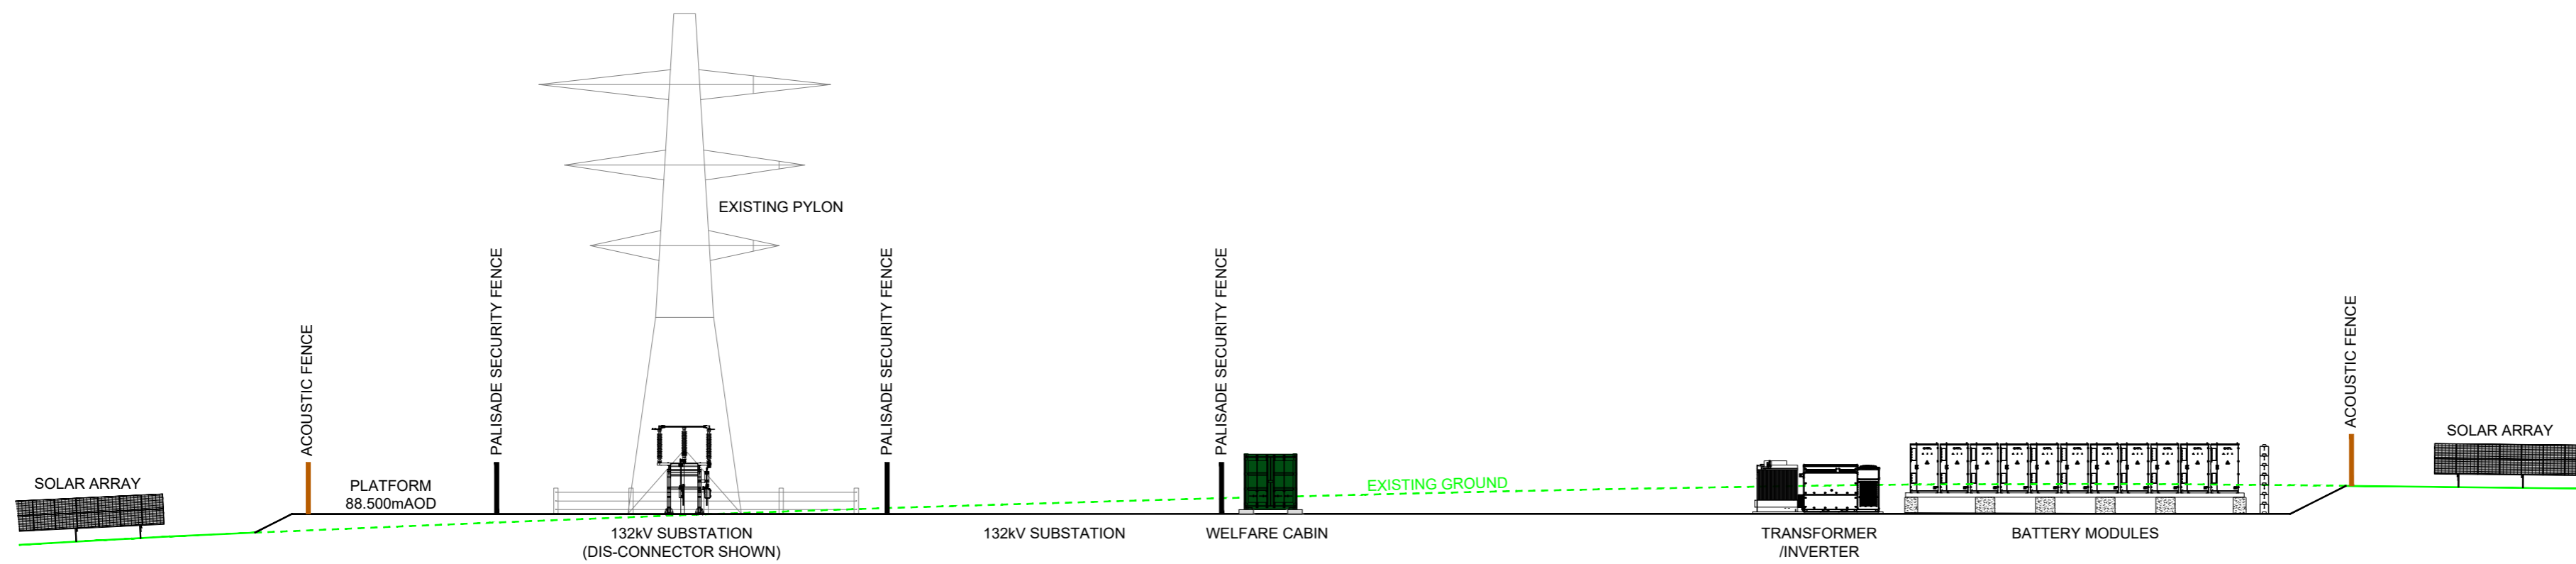



THIS INFORMATION IS CONFIDENTIAL AND THE PROPERTY OF SIRIUS. IT IS RELEASED ON CONDITION THAT NONE OF THE INFORMATION SHALL BE DISCLOSED TO ANY THIRD PARTY OR REPRODUCED IN WHOLE OR PART WITHOUT THE PRIOR CONSENT IN WRITING OF SIRIUS.

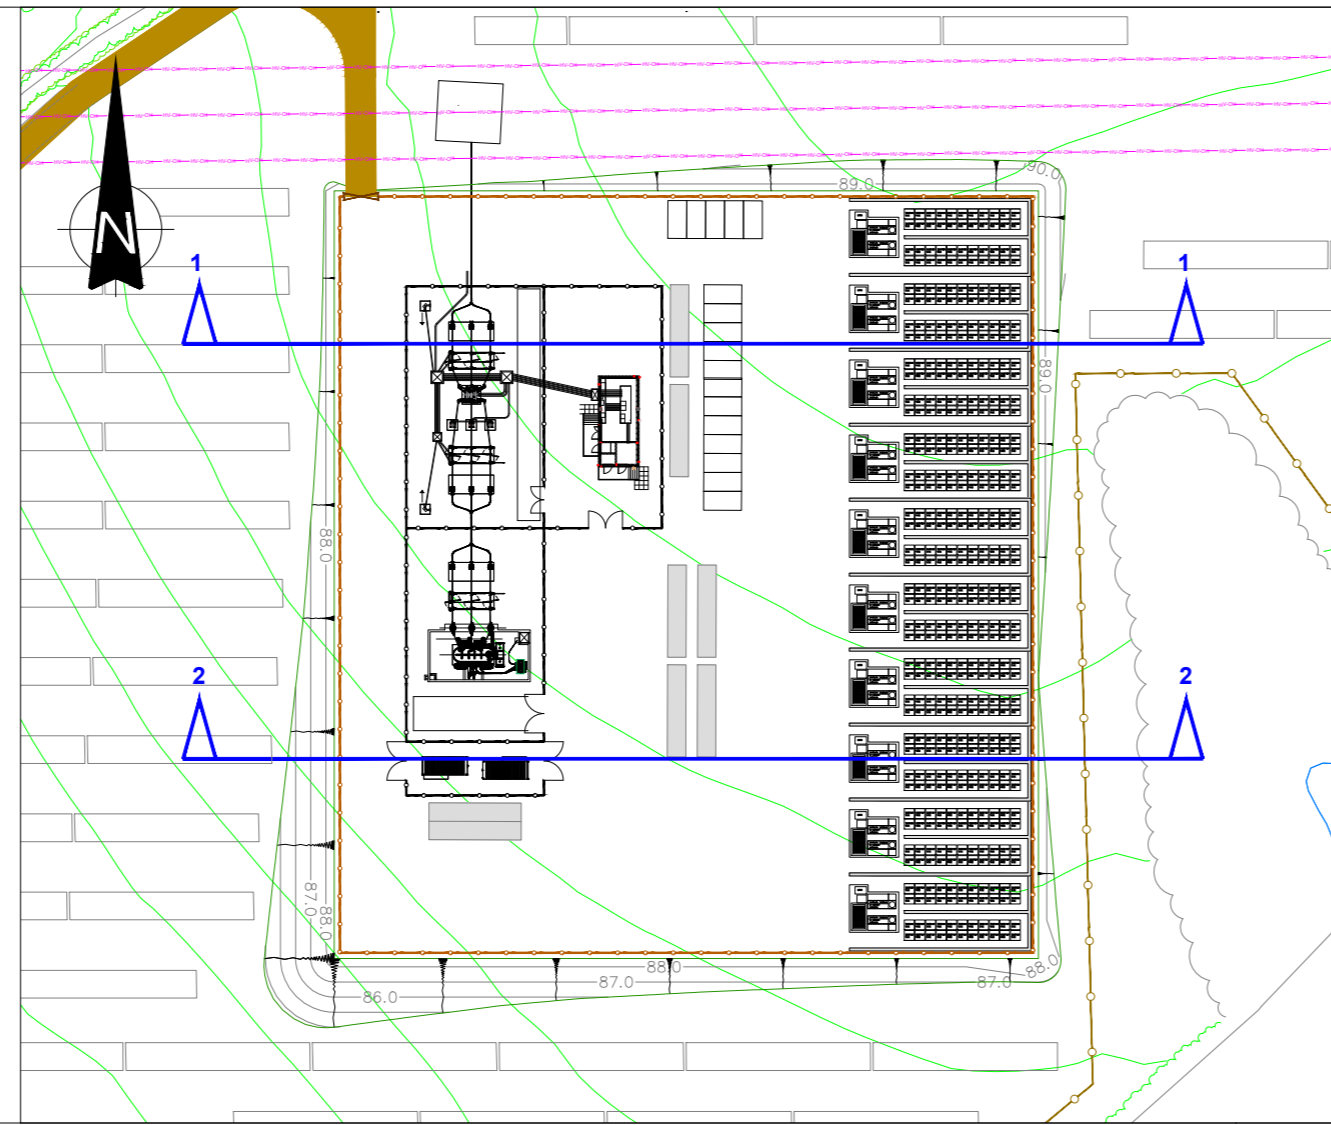

SECTION 1-1

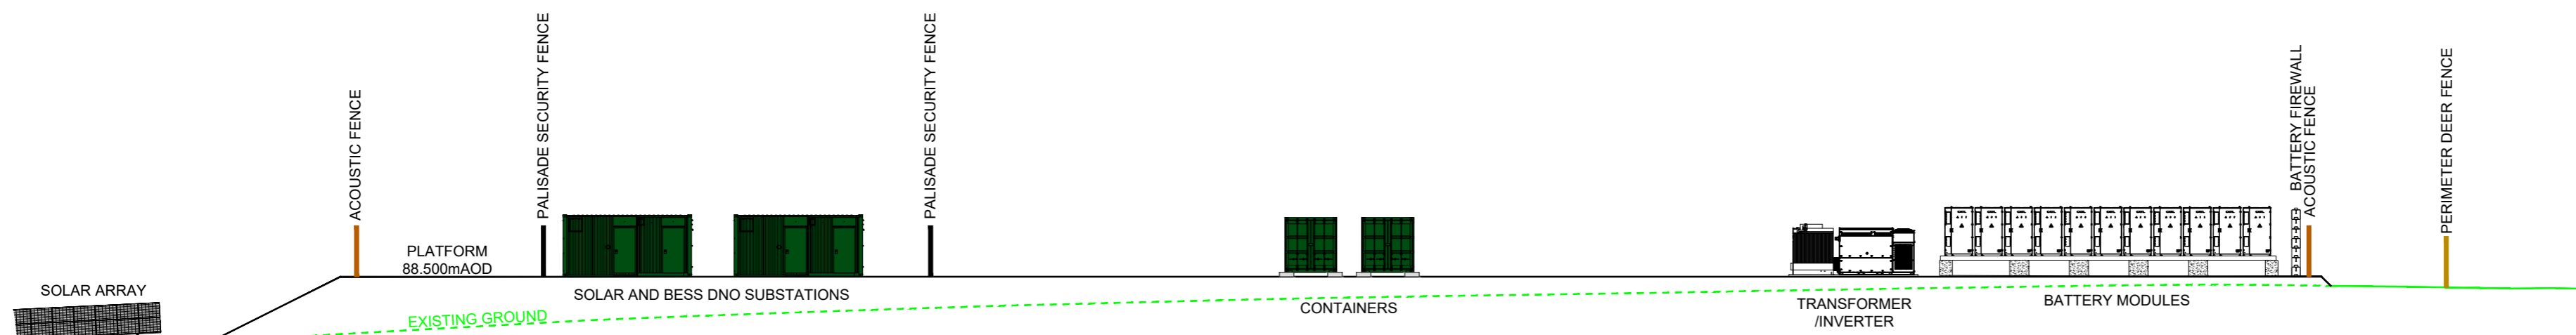


SECTION 2-2

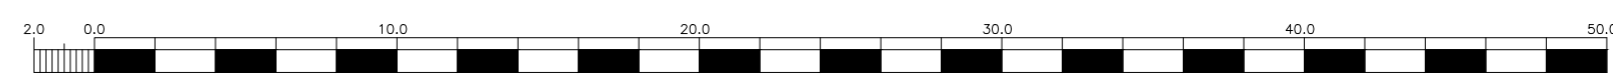

REV	DESCRIPTION	DATE	BY

CLIENT

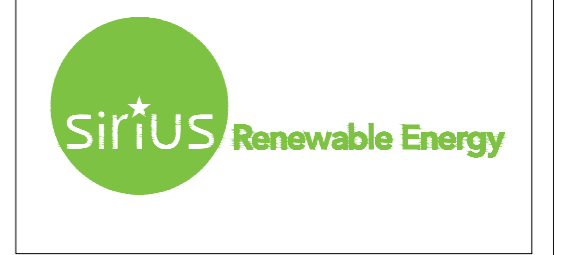

JOB TITLE
OAKLANDS SOLAR FARM AND BATTERY STORAGE

DRAWING TITLE
SECTIONS THROUGH SUBSTATION AND BESS COMPOUND

DRAWN	DATE	APPROVED	DATE
S.T	1/9/2022	J.C	1/9/2022
SCALE	SHEET	DRAWING NUMBER	REVISION
1:250	A2L	SRE1113/02/15	0