



 

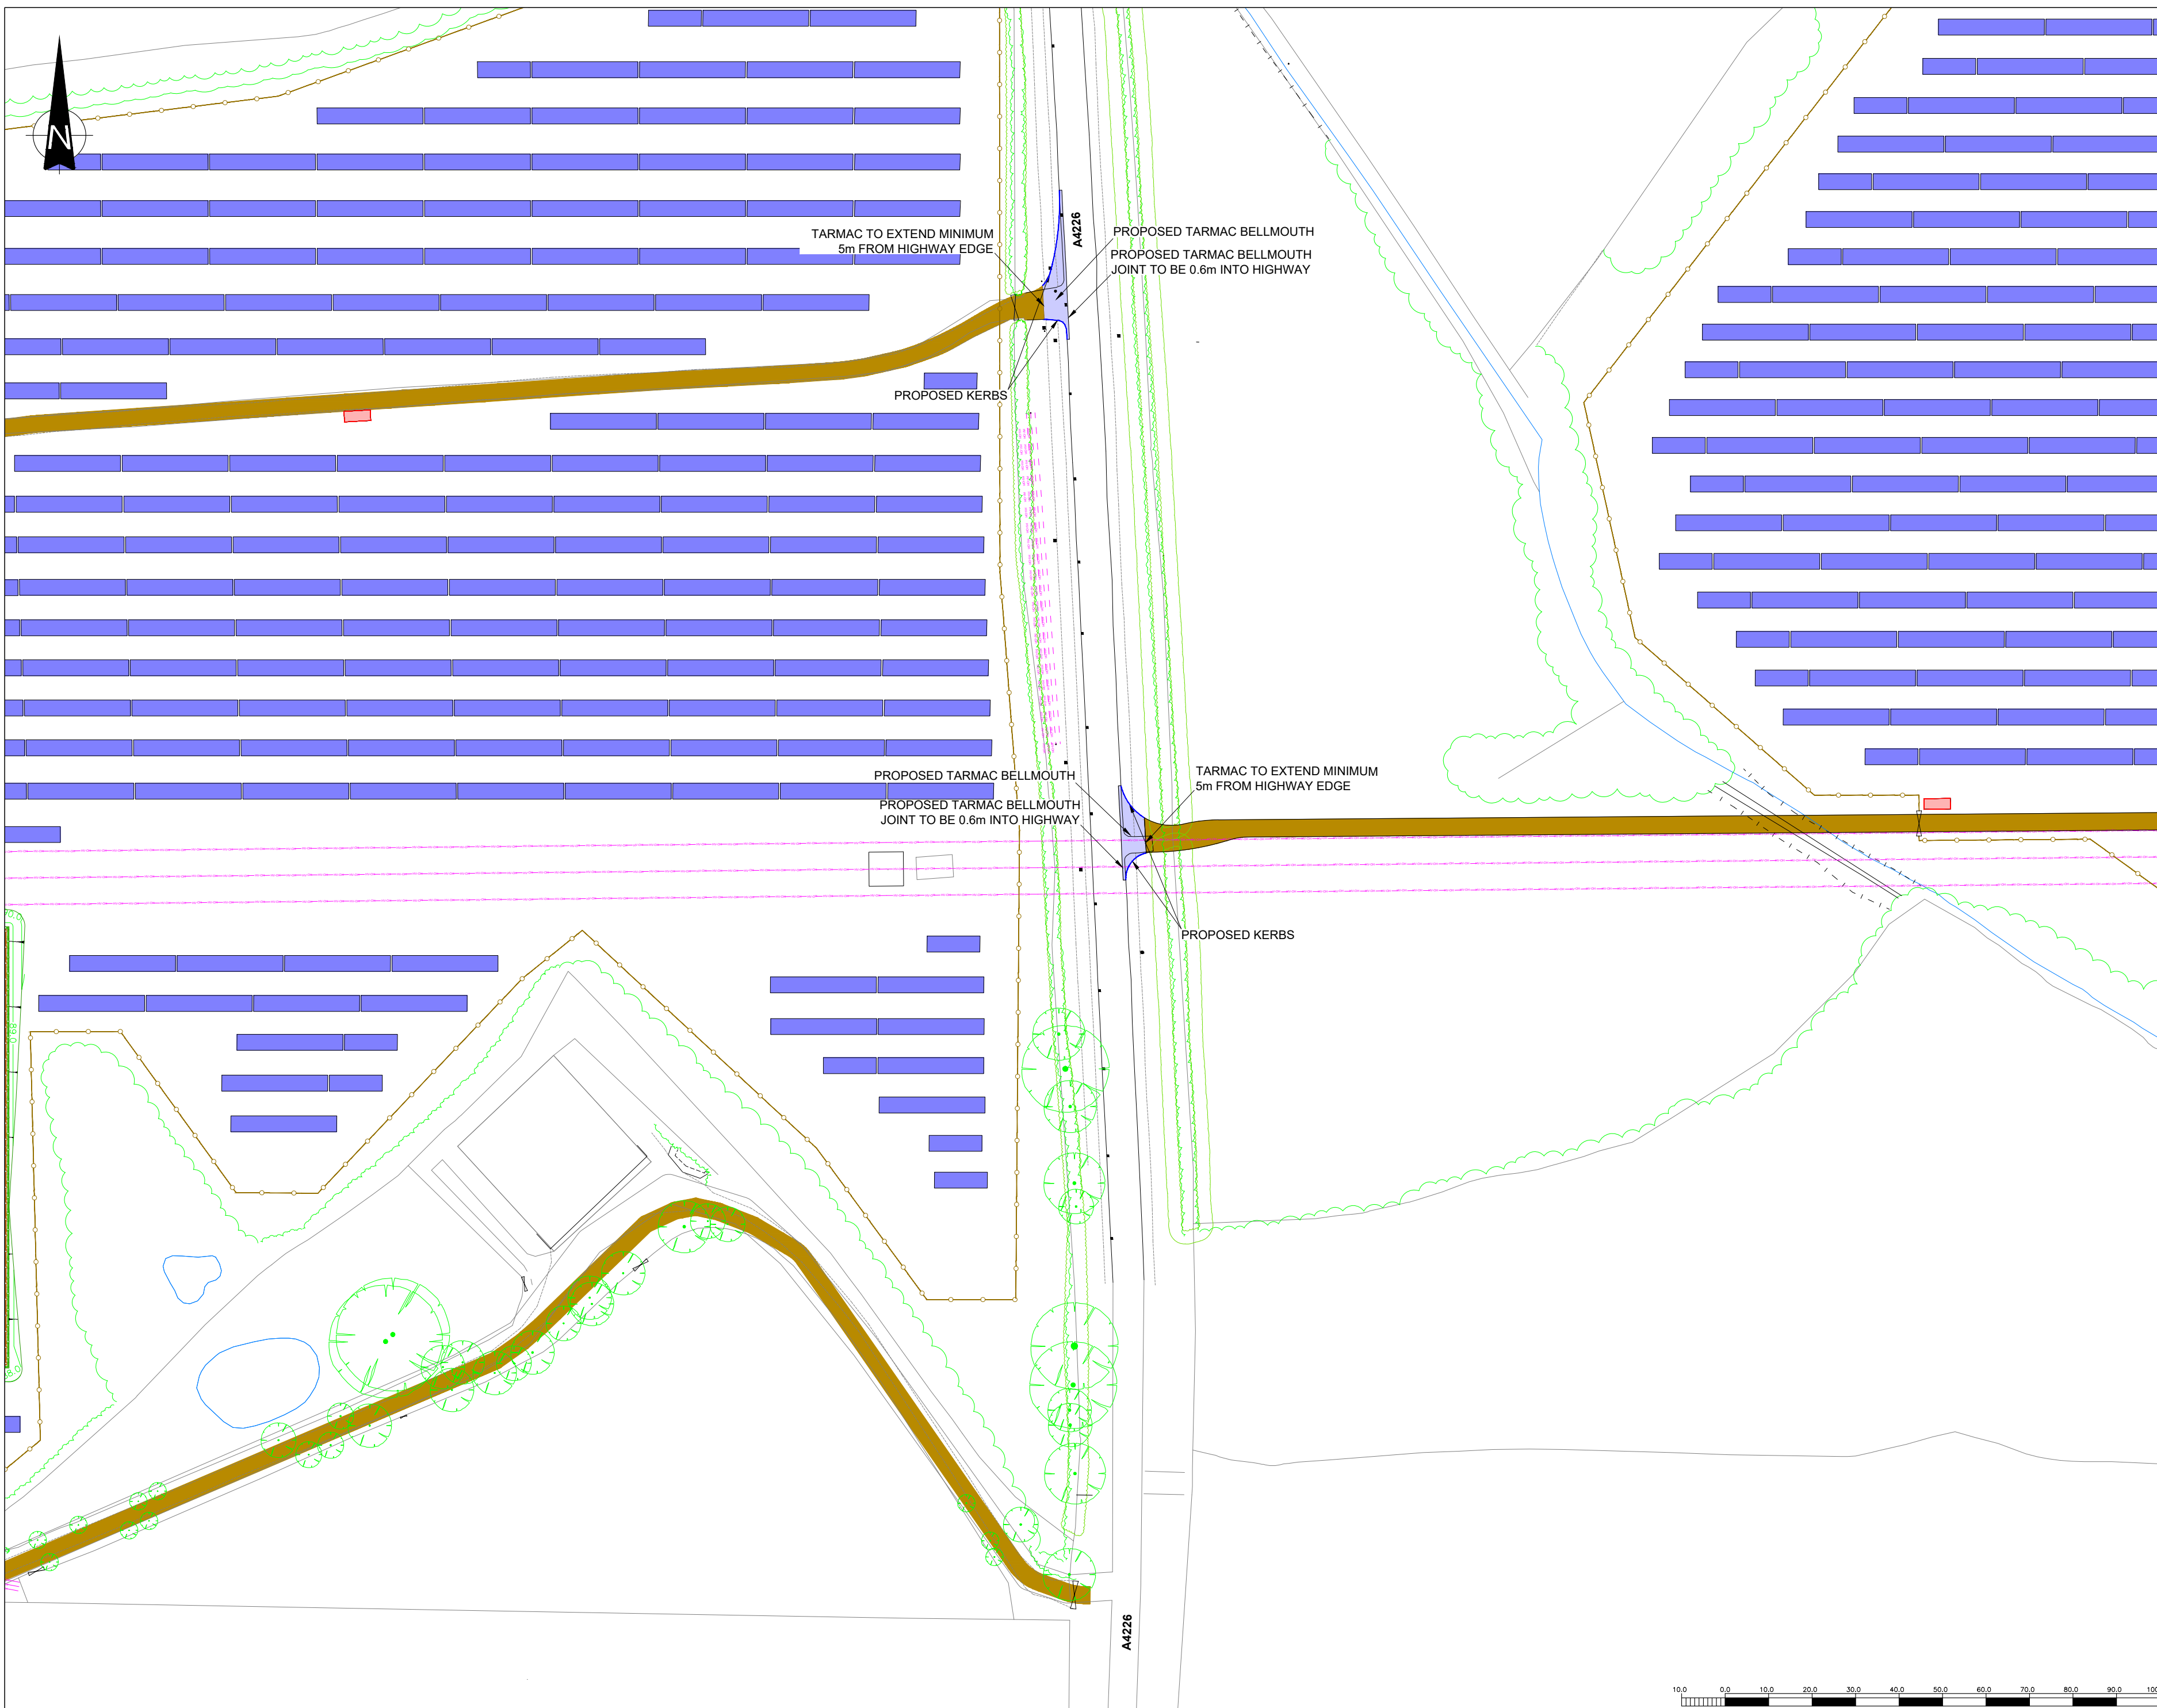
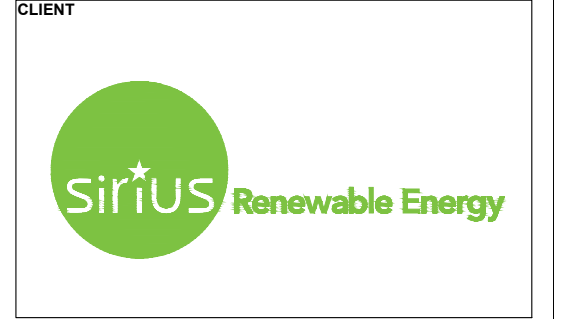


THIS INFORMATION IS CONFIDENTIAL AND THE PROPERTY OF SIRIUS. IT IS RELEASED ON CONDITION THAT NONE OF THE INFORMATION SHALL BE DISCLOSED TO ANY THIRD PARTY OR REPRODUCED IN WHOLE OR PART WITHOUT THE PRIOR CONSENT IN WRITING OF SIRIUS.

- KEY**
-  EXISTING HV OH CABLES
  -  EXISTING HEDGES
  -  EXISTING TREES
  -  PROPOSED ACCESS TRACK
  -  PROPOSED SOLAR PANELS
  -  PROPOSED INVERTERS



REV	DESCRIPTION	DATE	BY



JOB TITLE  
**OAKLANDS SOLAR FARM AND BATTERY STORAGE**

DRAWING TITLE  
**SITE ACCESS DETAILS**

DRAWN	DATE	APPROVED	DATE
S.T	1/9/2022	J.C	1/9/2022

SCALE	SHEET	DRAWING NUMBER	REVISION
1:500	A2L	SRE1113/02/22	0

